

NATURE RESERVE

RESERVE NO: 38578

GOVERNMENT GAZETTE
Date Page No.

FILE NUMBER: FWD 444/80

PURPOSE: CONSERVATION OF FLORA AND FAUNA 30.12.83 5033

NAME:

CLASS (Land Act):

AREA: 81.2932 ha

VESTING: W.A.W.A. 30.12.83 5017

LOCATION NO(S): SOUTH KUMMININ LOT 37 LOC. 19666

CLASSIFICATION:
(Wildlife Act
Section 12A)

LITHO: PLAN NO. 235, SOUTH KUMMININ TOWNSITE

LOCAL AUTHORITY: NAREMBEEN

Notes:

Pin 27/60

Customer Advices for Reserve Actions
1/03/2003 - 31/03/2003


Shire of Narembeen 1/03/2003 - 31/03/2003

Reserve No.	Land Description	DOLA File No.	Volume/Folio	Action	Document No.	Registered	Street Name	Area	Public Plans
17516	Avon Location 11441 on Land Administration Diagram 41246	02991-1899-01RO	3075-646	Reserve Cancellation "Water"	H665556	12/02/2001	Narembeen Kondinin Road	13.7593 Ha	South Kumminin T/S
A38578	Avon Location 19666 on Land Administration Diagram 46116 South Kumminin Lot 37 on Land Administration Reserve Plan 235	02991-1899-01RO	3076-213	Amendment of Reserve to To now comprise: 1) South Kumminin Lots 38, 39 on Land Administration Reserve Plan 235, and South Kumminin lot 40 on Deposited Plan 31240, in lieu of South Kumminin Lot 37, 2) Avon Location 11441 on Deposited Plan 141244, and 3) Avon Location 19666 on Deposited Plan 146116 and of its area being increased to 95.0525 heclares accordingly	I183904	24/07/2002	Cheetham Street	95.0525 Ha	South Kumminin T/S

(+ 13-7593 ha)


* Wrong diagram included in Customer advice
Loc 11441 is on D41246. only part of this
location appears on D41244.

• T&IS d'base amended
• white folder - GEM 7/4

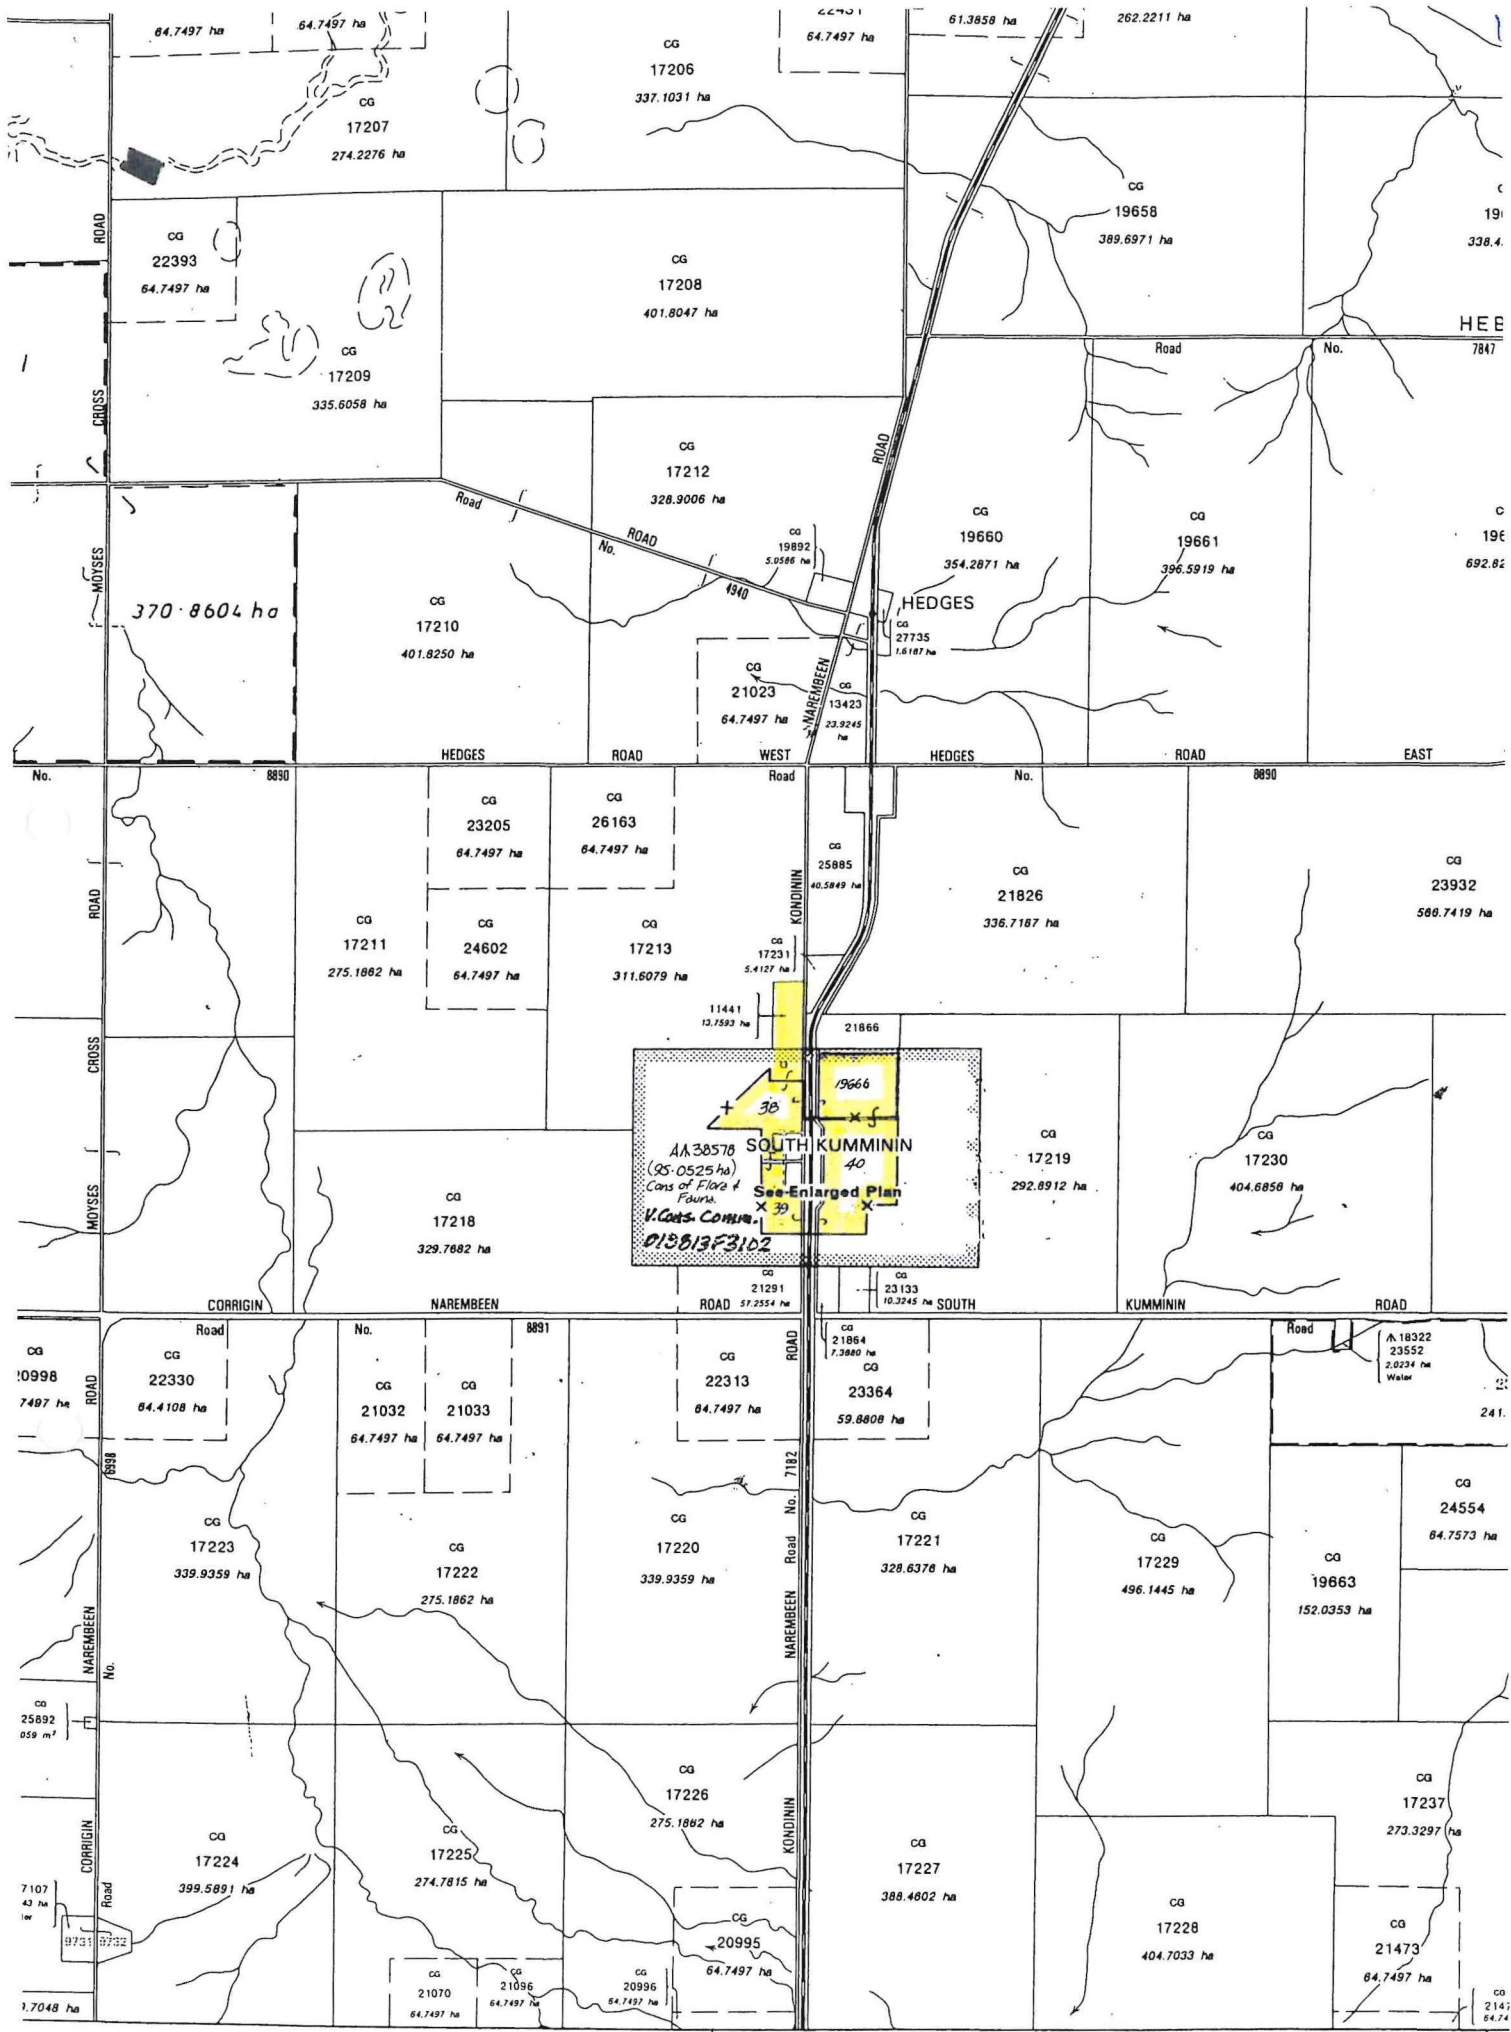

PART DU PLAN:
 NAREMBEEN (2533-1)
 SCALE 1:50 000

EDMONT AMENDMENT BY SIGNATURE DATE
 172 CORRECTION OF FORMER TENURE TABLE DOLA [Signature] 12/2/03

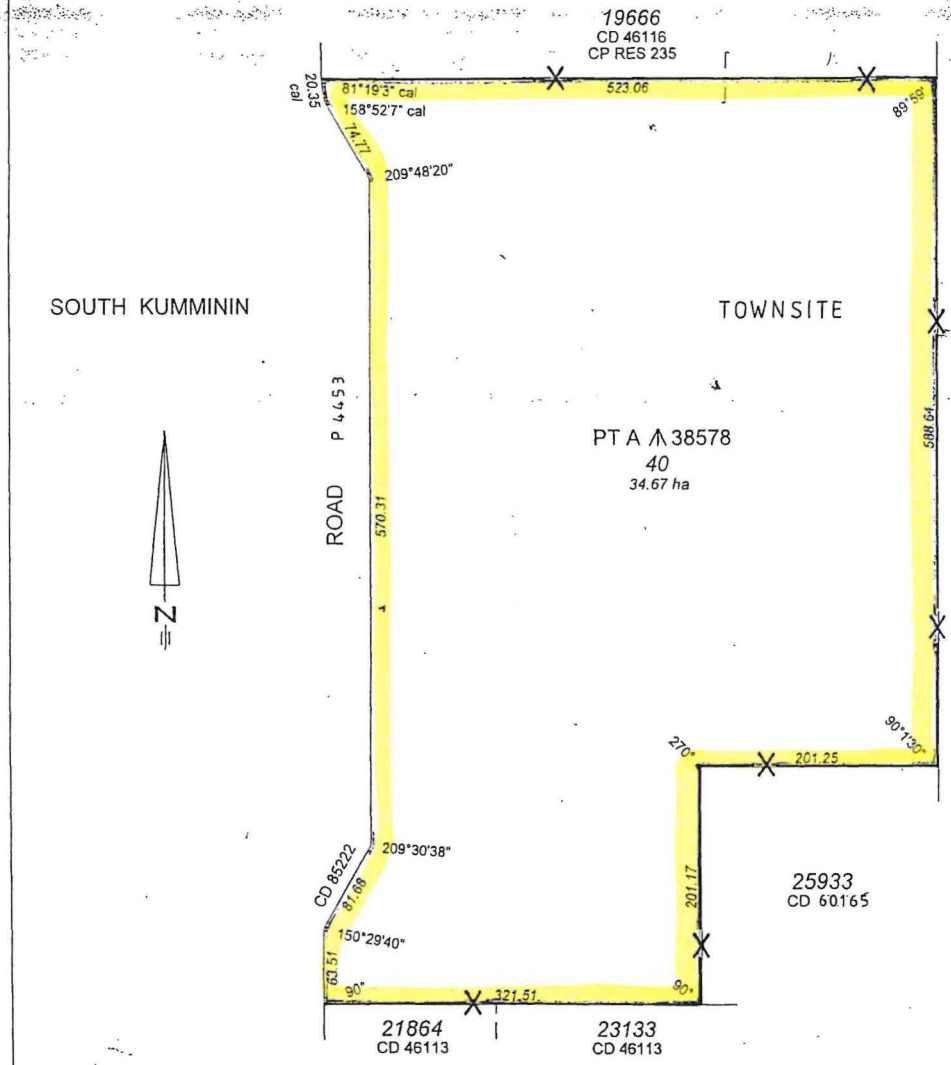

KEITH PIPER
 LICENSED SURVEYOR
 34 CASUARINA WAY
 WANNEROO W.A. 6065
 PH - (08) 94051337

(SUITABLE FOR ALIENATION PURPOSES)
 COMPILED FROM CD's 46117, 60165 & 85222
 CALCULATED DIMENSIONS DERIVED IN
 ACCORDANCE WITH EXECUTIVE MINUTE 17 / 90

TYPE		CROWN	
PURPOSE		SUBDIVISION	
PLAN OF		LOT 40	
EARLY ISSUE YES / NO			
DISTRICT		AVON	
DOLA FILE		2991 / 989	
TOWNSITE		SOUTH KUMMININ	
LOCAL AUTHORITY		SHIRE OF NAREMBEEN	
LOCALITY		SOUTH KUMMININ	
FORMER TENURE	ON	FIELD BOOK	
PT LOT 37	INDEX	NAREMBEEN (50)	
ON CP RES 235	PUBLIC	COMPILED	
SCALE: 1: 4000		0 100 200	
ALL DISTANCE ARE IN METRES			
SURVEYOR'S CERTIFICATE - Reg 54		SURVEYOR'S CERTIFICATE - Compiled	
I hereby certify that this is a correct representation of the survey and / or calculations from measurements recorded in this field book lodged for the purposes of this plan and that it complies with the relevant written law(s) in relation to which it is lodged.		K. H. PIPER I hereby certify that this compiled plan (a) is a correct and accurate representation of the survey(s) of the subject land; and (b) is in accordance with the relevant law in relation to which it is lodged.	
Licensed Surveyor	Date	Licensed Surveyor	Date
Lodged	DATE	TYPE OF VALIDATION	SURVEY FIRM
DATE	3.4.2002	FULL AUDIT	
FEE PAID	N/A	LEGAL COMPONENT	APPROVED BY
ASSESS NO.		DOCKET	WESTERN AUSTRALIAN PLANNING COMMISSION
		CERTIFIED CORRECT	FILE
		F.S.C.	FOR THE MAN
IN ORDER FOR DEALINGS			
SUBJECT TO			
Redescription of A.A. 38578			
FOR INSPECTOR OF PLANS & SURVEYS		DATE	
[Signature]		24.5.02	
AUTHORIZED LAND OFFICER		APPROVED REG 21(1)	
APPROVED		DATE	
INSPECTOR OF PLANS & SURVEYS		DATE	
AUTHORIZED LAND OFFICER		24.7.02	
DEPOSITED PLAN		SHEET 1 OF 1	
31240		EDITION 1 VERSION 2	
LASER PRINTED D.F.T.			



EXEMPT FROM SECTION 27(5) L.A.A. 1997



DEPOSITED PLAN
 31240

53

