

Customer Advices for Reserve Actions
1/09/2004 - 30/09/2004

Shire of West Arthur 1/09/2004 - 30/09/2004

Reserve No.	Land Description	DOLA File No.	Volume/Folio	Action	Document No.	Registered	Street Name	Area	Public Plans
47558	Lot 16018 on Deposited Plan 34171	01691-2001-01RO	3129-754	Reserve Creation for the designated purpose of "Conservation of Flora and Fauna".	1928305	23/06/2004	Carberdine Pool Road	79.7124 Ha	

gen
For plans please...
Therese
Creed
22/10/04

Report Name: Detail Report

Query Criteria

Crown Reserve No. = 47558

Special Comments

Crown Reserve: 47558

Tenure: Nature Reserve

Name:

Name Approval: Un-Named

Date:

Vesting: Conservation Commission Of W A

Gazettal Date: 23-Jun-2004

Purpose: Conservation Of Flora And Fauna (I928305)

Gazettal Date: 23-Jun-2004

Class: A **Gazettal Date:** 23-Jun-2004

Area: 79.71 **Gazettal Date:** 23-Jun-2004

Surveyed Status: Unknown

CALM File: **Management Plan:**

Remark:

Notes:

Information shown must be considered in the context of the applied query criteria as detailed in full on the cover sheet.

CALM Tenure Information System - Report Generated on Friday, 28 January 2005

Page 2

Report Name: Gazettal History

Query Criteria

Crown Reserve No. = 47558

Special CommentsCrown Reserve **47558**Class: **A**

Name:

Name Approval:

Un-Named

Tenure: Nature Reserve

Area: 79.7 ha

Purpose: Conservation Of Flora And Fauna (I928305)


Vesting: Conservation Commission Of W A

<u>Date</u>	<u>Gazettal Action</u>	<u>Description</u>
23-Jun-2004	Area	79.7124 Ha (I928305)
23-Jun-2004	Class	A
23-Jun-2004	DOLA File	01691- 2001-01ro
23-Jun-2004	Lot	Lot 16018 On Dp34171 (I928305)
23-Jun-2004	Purpose	Conservation Of Flora And Fauna (I928305)
23-Jun-2004	Street	Carberdine Pool Road
23-Jun-2004	Original Gazettal	




**DEPARTMENT OF CONSERVATION AND LAND MANAGEMENT
REGION AND DISTRICT BOUNDARIES**

OCTOBER 2001

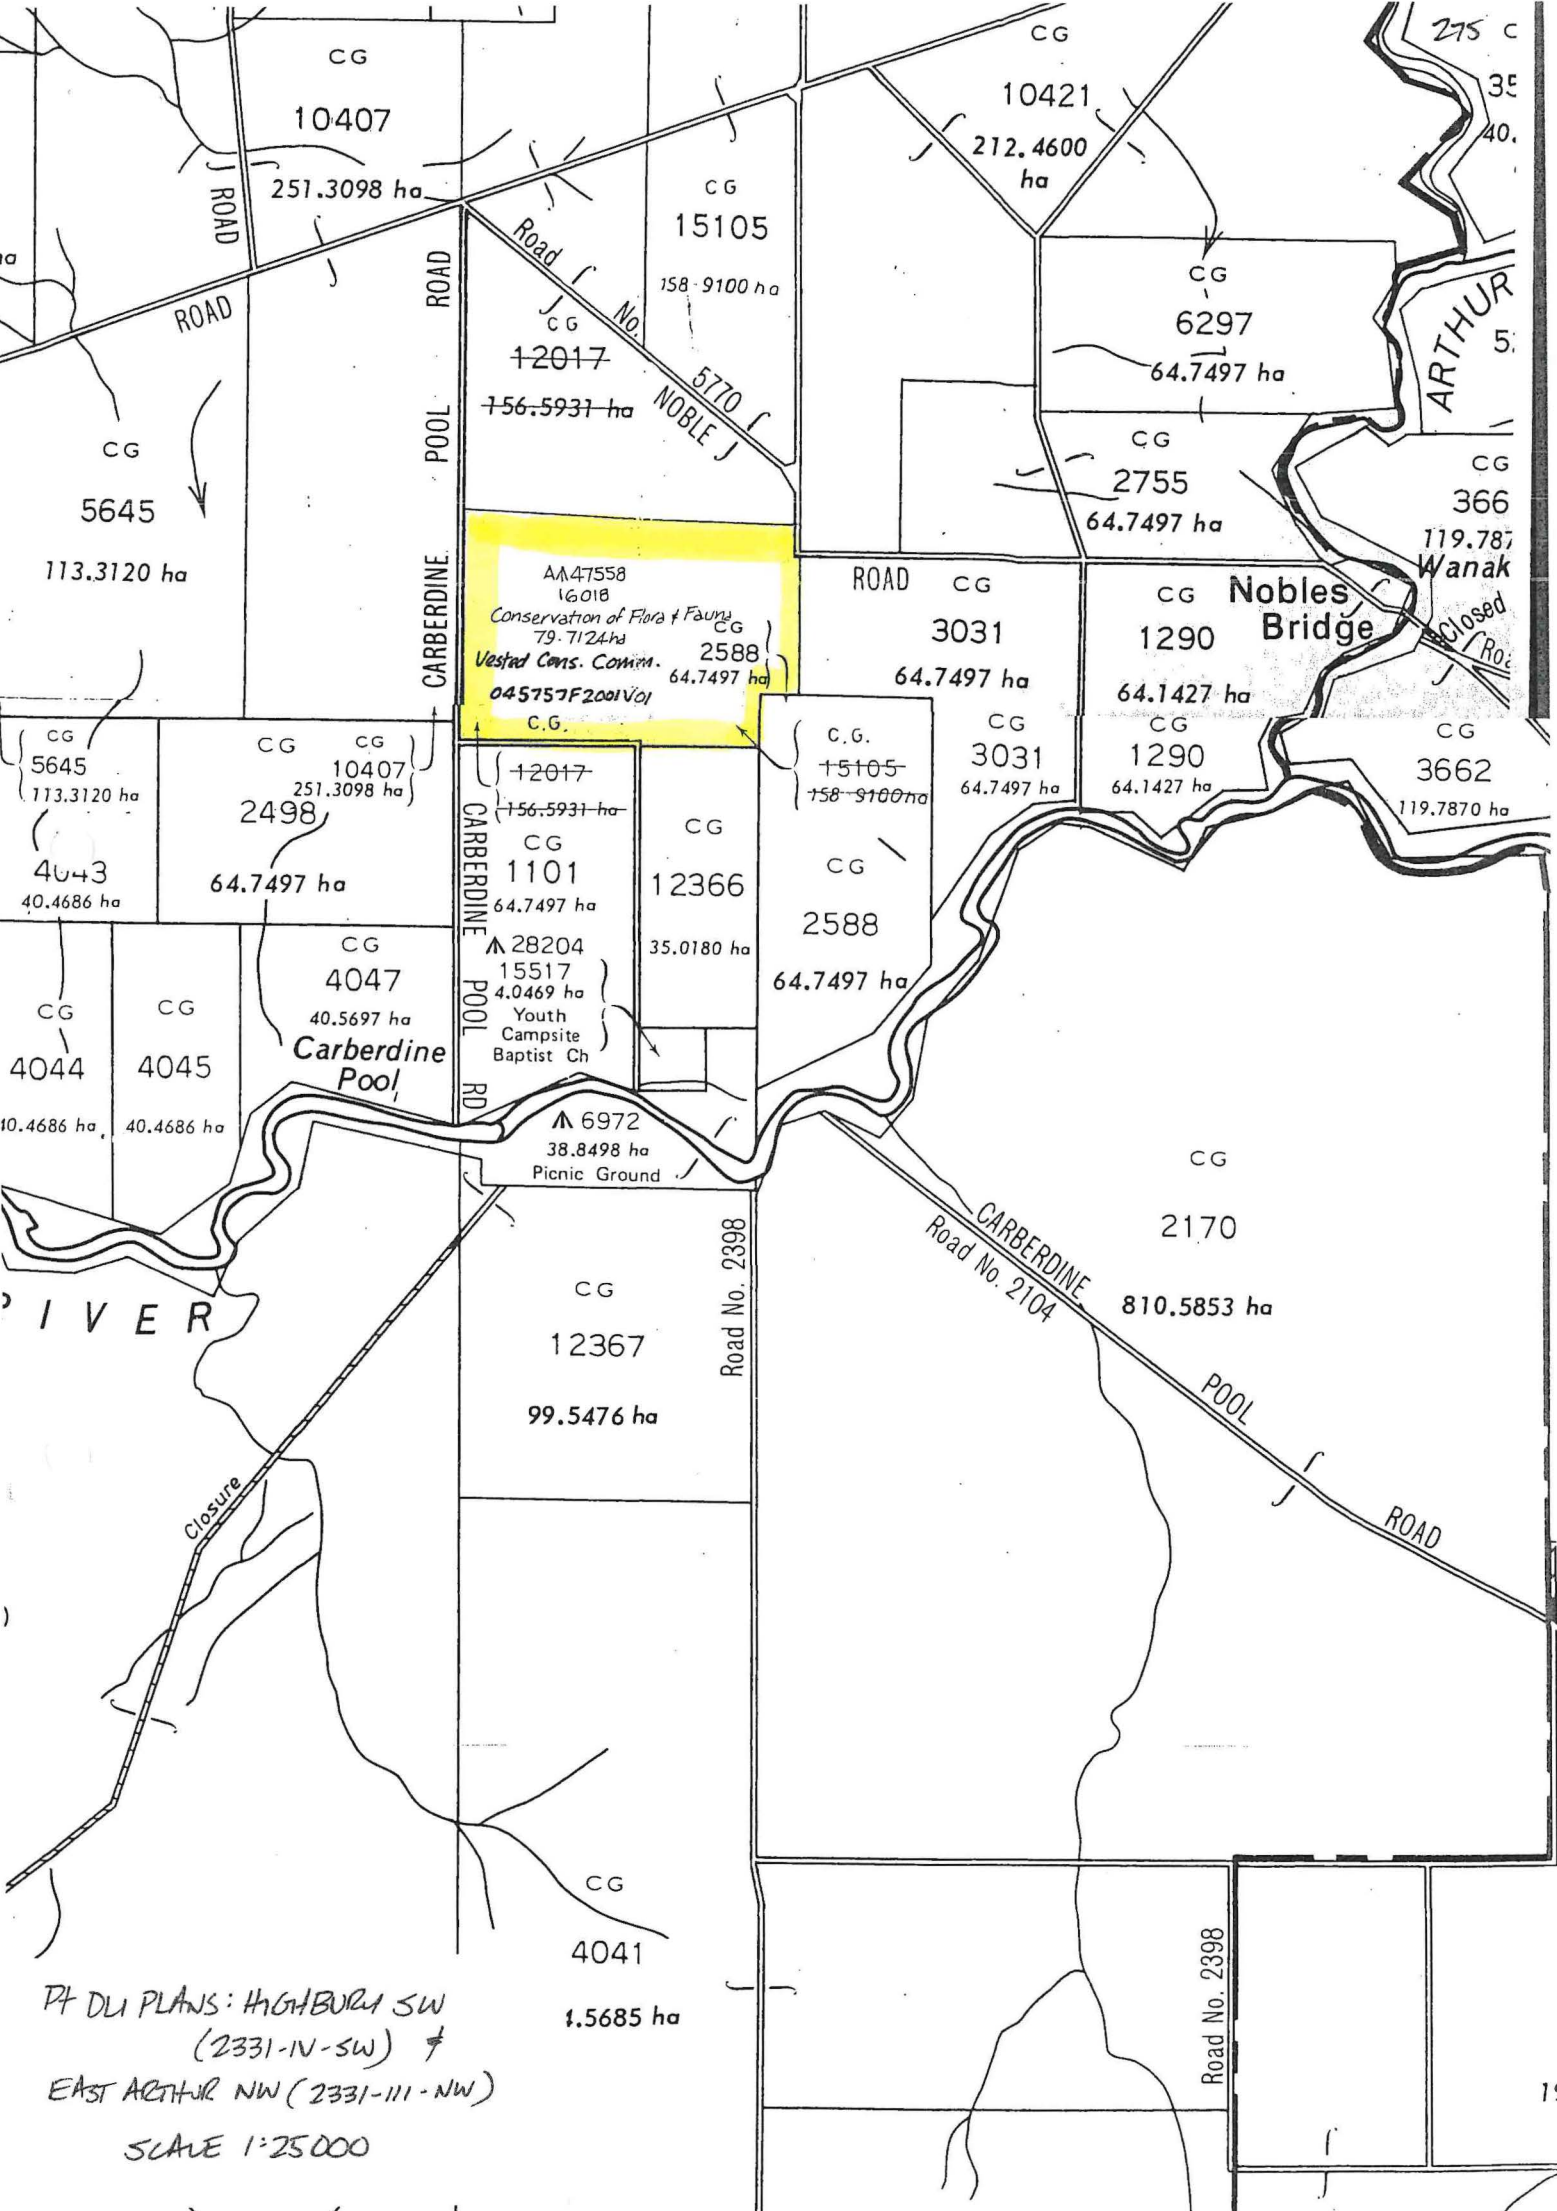

AA47558
16018
Conservation of Flora & Fauna
79.7124 ha
Vested Cons. Comm. 2588
64.7497 ha
045757F2001Vol
C.G.

Pt DU PLANS: HIGHBURY SW
(2331-IV-SW) ≠
EAST ARTHUR NW (2331-III-NW)
SCALE 1:25000

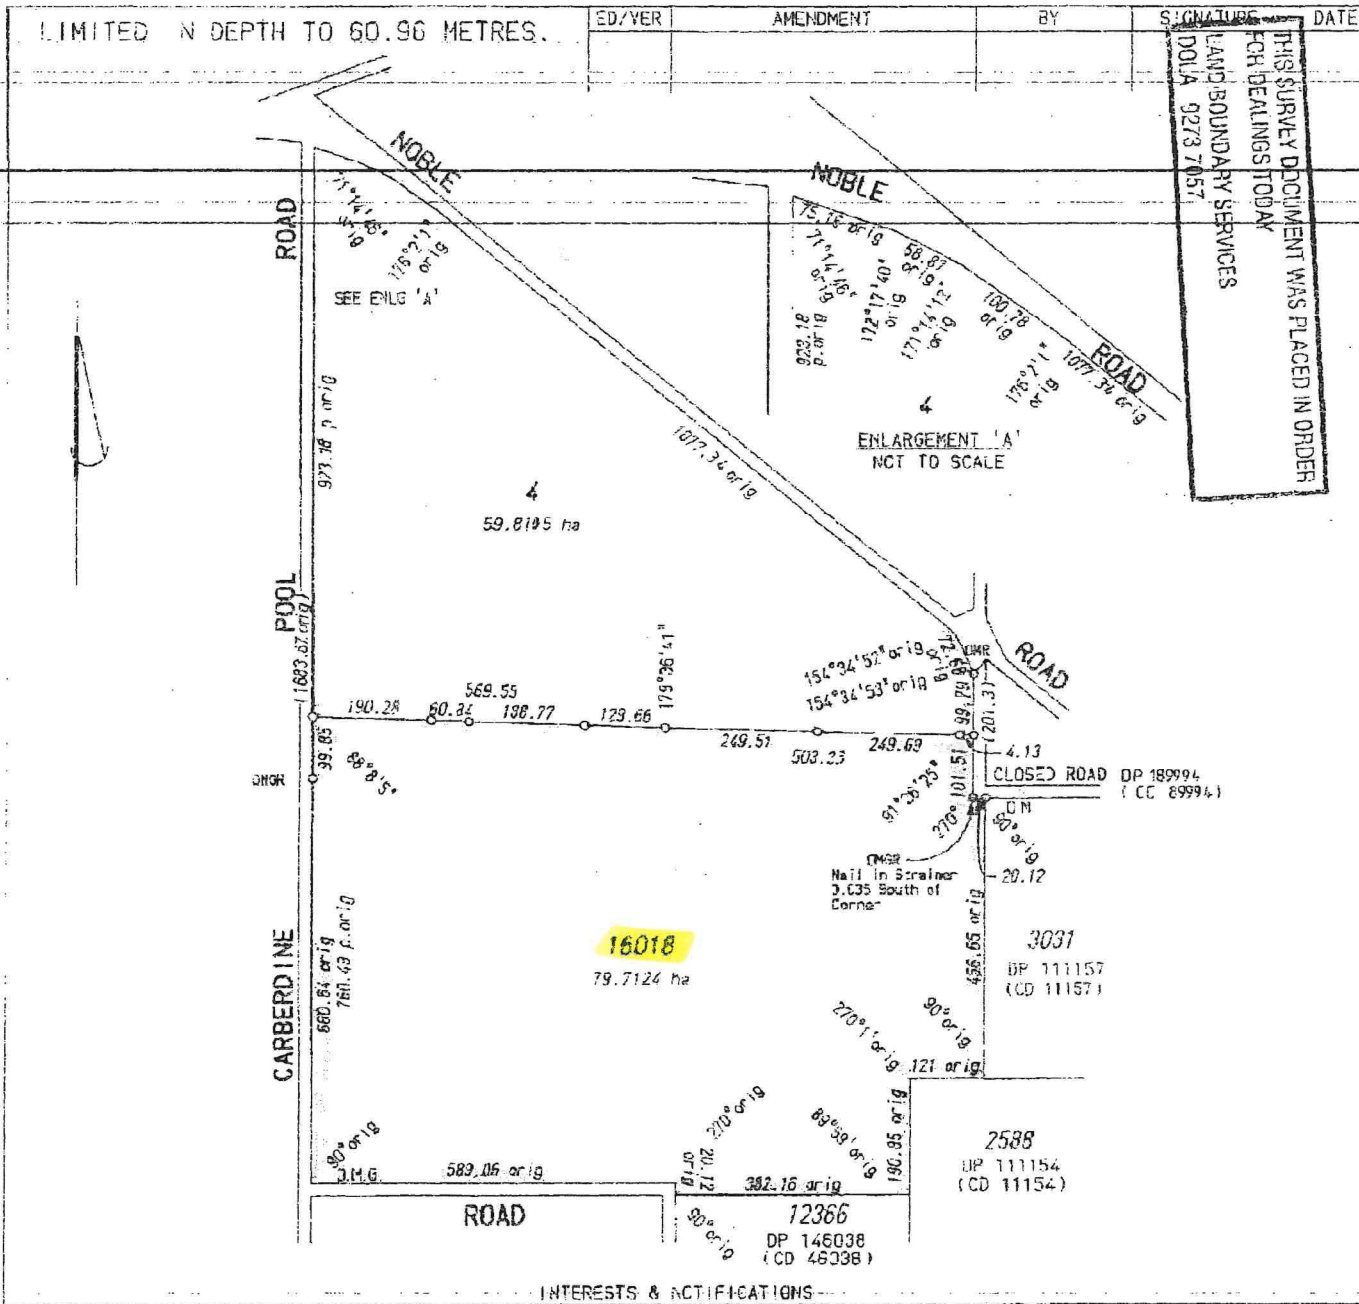

LIMITED N DEPTH TO 60.96 METRES.		ED/YER	AMENDMENT	BY	SIGNATURE	DATE	TYPE ... FREEHOLD
<p style="text-align: center;">THIS SURVEY DOCUMENT WAS PLACED IN ORDER FOR DEALINGS TODAY</p> <p style="text-align: center;">LAND BOUNDARY SERVICES DOLA 9273 7057</p>							PURPOSE ... SUBDIVISION
<p style="text-align: center;">LOTS 4 AND 16018</p>							PLAN OF
DISTRICT WILLIAMS ... DOLA FILE							EARLY ISSUE NO
TOWNSITE							
LOCAL AUTHORITY, SHIRE OF WEST ARTHUR							
LOCALITY ... ARTHUR RIVER							
FORMER TENURE PT LOT 2 ON D 76836 C/T 1952-232		ON HIGHBURY (25) S.W. ON D EAST ARTHUR (25) N.W.		FIELD BOOK 88199			
SCALE 1 : 8000							0 200 400 600
ALL DISTANCES ARE IN METRES							
P.H. & K.E. GOW LICENSED SURVEYOR P.O. Box 580 Marronin W.A. 6372 Phone (08) 9881 5740 Fax (08) 9881 5575 File No 3759/02 Plan Ref 186Z				SURVEYOR'S CERTIFICATE - Reg 54 I, PETER GOW hereby certify that this plan is a correct representation of the survey and / or calculations from measurements recorded in the field book lodged for the purposes of this plan and that it complies with the relevant written laws in relation to which it is lodged. <i>Peter Gow</i> 25/9/02 Licensed Surveyor Date			
LODGED DATE 17/10/02 FEE PAID \$253	TYPE OF VALIDATION FULL AUDIT LEGAL COMPONENT EM PLAN/DIAGRAM 33673 CERTIFIED CORRECT F.S.C.		APPROVED BY WESTERN AUSTRALIAN PLANNING COMMISSION FILE 119049 <i>R. W. Selby</i> DELEGATED UNDER s.20 WAPC ACT 1985 DATE 6/11/2002				
IN ORDER FOR DEALINGS SUBJECT TO							DEPARTMENT OF LAND ADMINISTRATION DEPOSITED PLAN 34171
FOR INSPECTOR OF PLANS & SURVEYS DATE 7-11-02 AUTHORIZED LAND OFFICER							SHEET 1 OF 1 EDITION 1 VERSION 1

DP 34171
8 NOV 2002 10:07

OFFICE OF TITLES DOLA 0892745258

NO. 9967 P. 1/1

INTERESTS & NOTIFICATIONS						
SUBJECT	PURPOSE	STATUTORY REFERENCE	ORIGIN	LAND BURDENED	BENEFIT TO	COMMENTS