

RESERVE ACTION SHEET - CONSERVATION RESERVES

RESERVE 46940

Shire of Wyndham-East Kimberley

REASON FOR ACTION

Reserve 46940 was created under section 5(1)(h) of the Conservation and Land Management Act 1984 with a Management Order issued to the Conservation Commission for the purpose "Crocodile Management". This class C reserve was created from portions of Reserves 1127 and 22256. ↑1127 was previously an unvested reserve for the purpose "public utility" and ↑22256 was vested in the Shire of Wyndham-East Kimberley for the purpose "stock route".

Area: 909 ha

This reserve was created to protect estuarine habitat for saltwater crocodiles that nest along the banks of the King River. The reserved area is a known nesting site, but the long grass that the crocodiles favour was previously being grazed by cattle and possibly contributing to reduced breeding success.

- Date of amendment: 4 November 2002 (p.124) Plans at Folios: pp. 115-116, 123-125
- Recommended IUCN classification: to be decided
- Native Title: Extinguishment only valid for vested reserve 22256.

	OFFICER	ACTION	
1	LAND & EXTERNAL FUNDING UNIT	- Lisa Wright, Woodvale _____ - District Manager, East Kimberley District _____ - A/Regional Manager, Kimberley Region _____	
2	SENIOR POLICY ADVISOR	To note native title clearance: _____	
3	UNIT LEADER, LAND & EXTERNAL FUNDING	To note IUCN classification: _____	
4	A/DIRECTOR, NATURE CONSERVATION	To note: _____ Media statement: _____	yes/no
5	CIS	To note: _____	
6	CONSERVATION ESTATE OFFICER	Reserve details to inside cover of file _____	

—


N469AD




SEE SW MAP FOR OTHER REGIONS & DISTRICTS

**DEPARTMENT OF CONSERVATION AND LAND MANAGEMENT
 REGION AND DISTRICT BOUNDARIES**

OCTOBER 2001

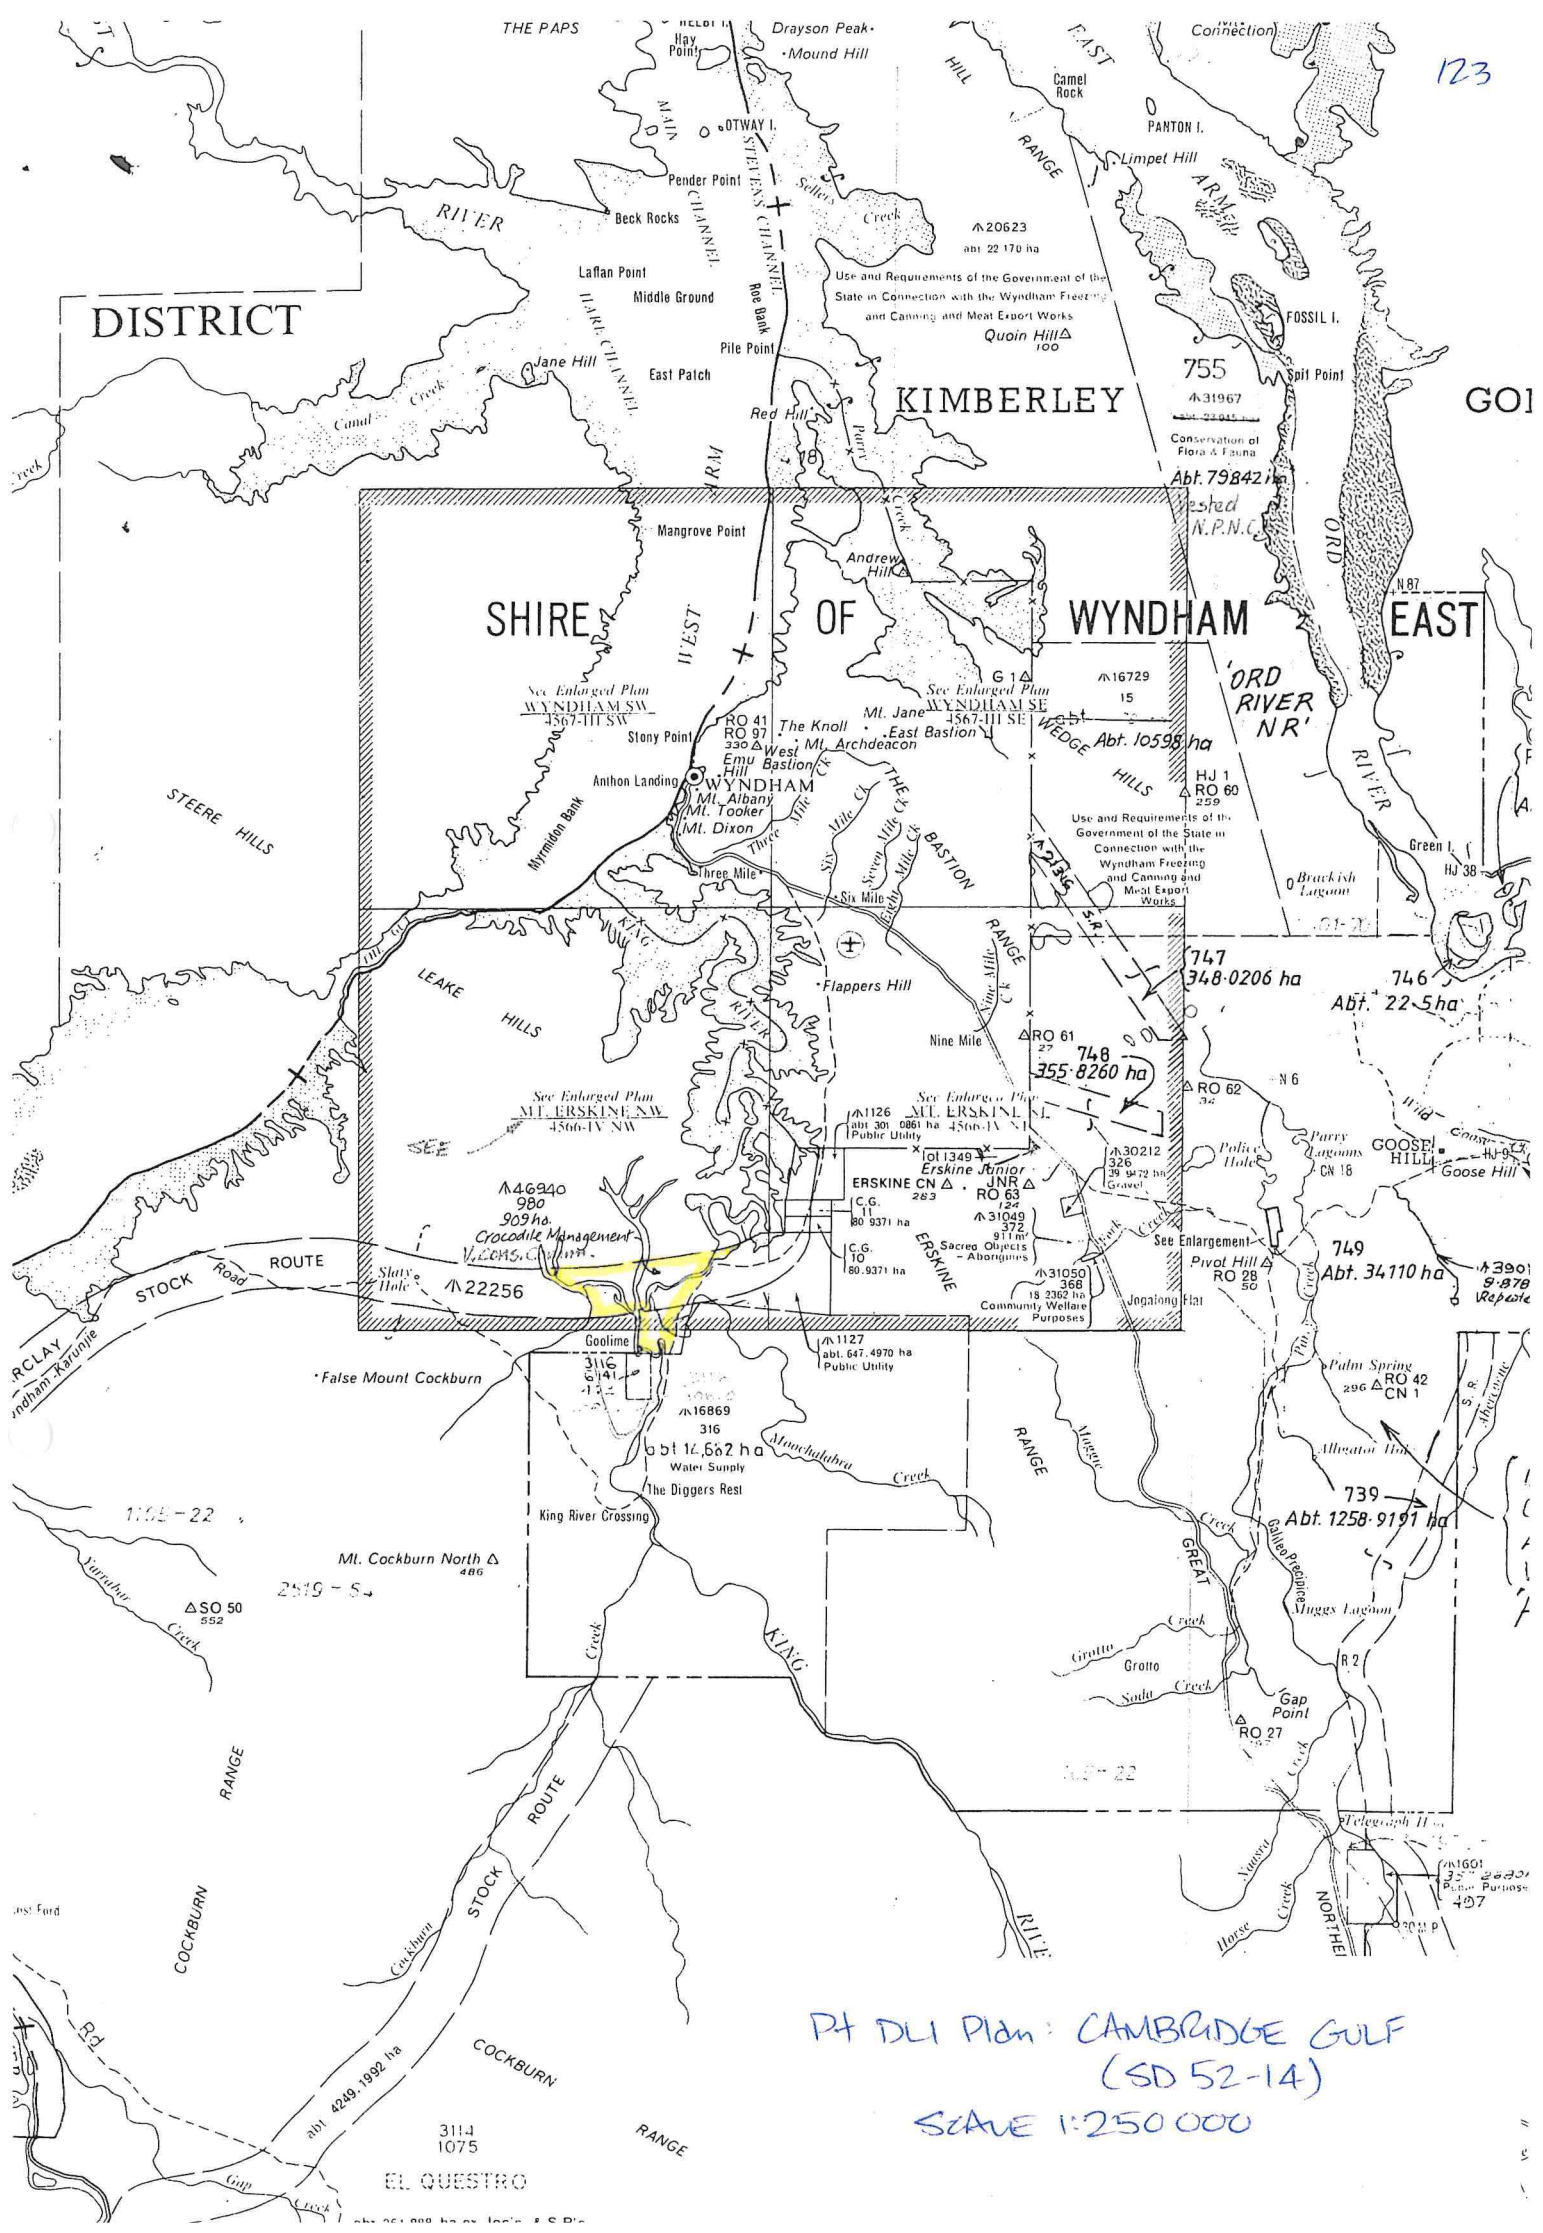

PT DLI Plan: CAMBRIDGE GULF
 (SD 52-14)
 SCALE 1:250 000

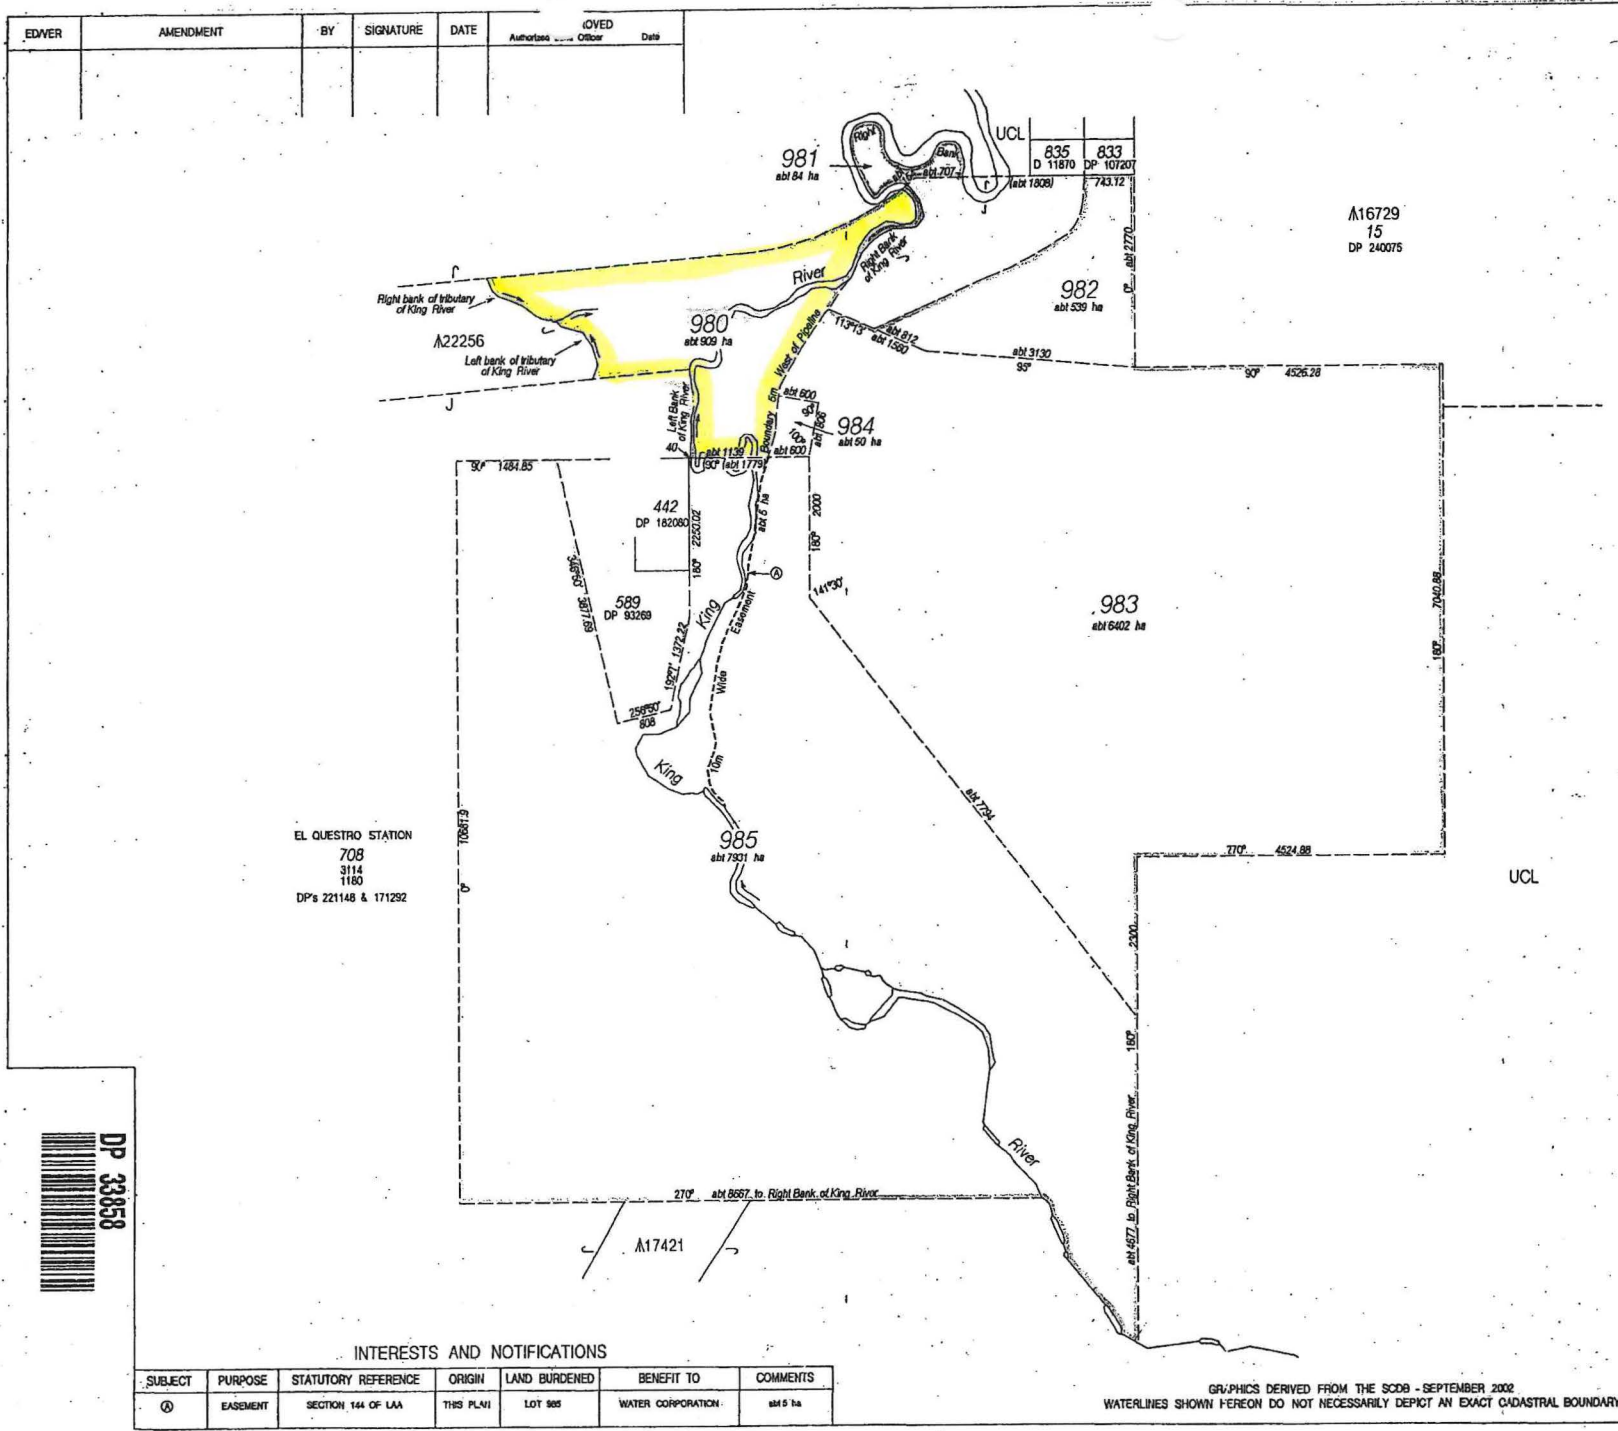

TYPE		CROWN	
PURPOSE		SUBDIVISION	
PLAN OF			
LOTS 980-985			
DISTRICT KING			
TOWNSITE			
DOLA FILES 2711/1916 V2 & 2582/1994			
LOCAL AUTHORITY SHIRE OF WYNDHAM - EAST KIMBERLEY			
LOCALITY WYNDHAM			
ON	FORMER TENURE	REFERENCE	
4588 IV NW 4588 IV NE SD 82 14	King Leo 318		
SCALE: ALL DISTANCES ARE IN METRES: 1:50000			
SUBJECT TO SURVEY NOT FOR ALIENATION PURPOSES			
SURVEY FIRM DOLA - A.S. GREEN - 25/9/2002			
LOGGED	TYPE OF VALIDATION		
DATE 1.10.02	FILE ADJUT.		
FILE PAID	LITIAL COMPOUND		
NUMBER NO.	CERTIFIED COPY		
IN ORDER FOR DEALINGS			
SUBJECT TO Amendment of A's 1127, 1686 & 22256.			
 FOR AUTHORIZED LAND OFFICER			DATE 3/10/02
APPROVED			
AUTHORIZED LAND OFFICER			DATE 4.11.02
DOLA Department of LAND ADMINISTRATION			
DEPOSITED PLAN			
33858			
SHEET	1	OF	1
EDITION	1	VERSION	1

FORM LAA-1023

SECTION 46

WESTERN AUSTRALIA
LAND ADMINISTRATION ACT 1997
TRANSFER OF LAND ACT 1893 AS AMENDED

MANAGEMENT ORDER (XE)

RESERVE DESCRIPTION (NOTE 1)	EXTENT	VOLUME	FOLIO
46940	Whole	3129	788

MANAGEMENT BODY (NOTE 2)

~~Department of Conservation and Land Management
17 Dick Perry Ave
Kensington WA 6151.~~ Conservation Commission of Western
Australia of Cnr Hackett Drive and
Australia 11 Drive, Crawley.

CONDITIONS (NOTE 3)

To be utilised for the purpose of "Crocodile Management" only

THE MINISTER FOR LANDS (IN THE NAME OF AND ON BEHALF OF THE STATE OF WESTERN AUSTRALIA) ORDERS THAT THE CARE, CONTROL AND MANAGEMENT OF THE ABOVE RESERVE BE PLACED WITH THE ABOVE DESCRIBED MANAGEMENT BODY FOR THE PURPOSE FOR WHICH THE LAND IS RESERVED UNDER SECTION 41 OF THE LAND ADMINISTRATION ACT 1997, AND FOR PURPOSES ANCILLARY OR BENEFICIAL TO THAT PURPOSE SUBJECT TO THE CONDITIONS STATED ABOVE

Dated this 18TH day of OCTOBER in the year 2002

ATTESTATION

Leanne M. Jones A/PROJECT OFFICER
KIMBERLEY REGION
LAND ADMINISTRATION SERVICES

DUPLICATE

INSTRUCTIONS

1. If insufficient space in any section, Additional Sheet Form B1 should be used with appropriate headings. The boxed sections should only contain the words "See Annexure".
2. Additional Sheets shall be numbered consecutively and bound to this document by staples along the left margin prior to execution by parties.
3. No alteration should be made by erasure. The words rejected should be scored through and those substituted typed or written above them, the alteration being initialled by the person signing this document and their witnesses.

NOTES

1. RESERVE DESCRIPTION
Reserve number and details to be stated. The Volume and Folio numbers to be stated.
2. MANAGEMENT BODY
State the full name and address of the management body.
3. CONDITIONS
Specify all conditions to be observed by the lessee in the operation of the area affected by this permit.
4. EXECUTION
A separate attestation is required for every person signing this document. Each signature should be separately witnessed by an Adult Person. The address and occupation of the witness must be stated.

EXAMINED

Office Use Only
DUPLICATE



I 284851 XE
04 Nov, 2002 12:57:40 Midland

MANAGEMENT ORDER (XE)

LODGED BY Land Administration Services Branch

ADDRESS DOLA BOX 98

PHONE No.
FAX No.

REFERENCE No. Jeanne Baker File 2744-4916-02ro-

ISSUING BOX No.

2582-1994-01RO

PREPARED BY Land Administration Services Branch

ADDRESS DOLA BOX 98

PHONE No. FAX No.

INSTRUCT IF ANY DOCUMENTS ARE TO ISSUE TO OTHER THAN LODGING PARTY

M98C I 284851

TITLES, LEASES, DECLARATIONS ETC LODGED HEREWITH

1. _____ Received Items
2. _____ Nos.
3. _____
4. _____ Receiving Clerk
5. _____
6. _____

022081-008



Registered pursuant to the provisions of the TRANSFER OF LAND ACT 1893 as amended on the day and time shown above and particulars entered in the Register.



**Customer Advices for Reserve Actions
1/05/2003 - 31/05/2003**

Shire of Wyndham-East Kimberley 1/05/2003 - 31/05/2003

Reserve No.	Land Description	DOLA File No.	Volume/Folio	Action	Document No.	Registered	Street Name	Area	Public Plans
1127	King Location	02711-1916-01RO	0000-000	Amendment of Reserve to To now comprise of King Locations 981, 982 & 984 as shown on Deposited Plan 33858 and its area being increased to 673 hectares accordingly.	1284845	04/11/2002	Stock Route	673 Ha	4566 IV NW, 4566 IV NE, SD 52 14
16869	King Location 316	02711-1916-02RO	0000-000	Amendment of Reserve to To now comprise of King Location 983 as shown on Deposited Plan 33858 In lieu of King Location 316 and its area being reduced to 6402 heclares accordingly.	1284848	04/11/2002	Stock Route	6402 Ha	
16869	Lot 983 on Deposited Plan 33858	02711-1916-02RO	3129-791	Management Order to Minister for Water Resources To be utilised for the purpose of "Water Supply" only, for the designated purpose of ""	1284849	04/11/2002	Stock Route	6402 Ha	
16869	Lot 983 on Deposited Plan 33858	02711-1916-02RO	0000-000	Revocation of Management Order (Minister for Works) for the designated purpose of ""	1284847	04/11/2002	Stock Route	6402 Ha	
22256	Portions of Yurabi, Numalgin, Omalinde & King Locations	02711-1916-01RO	0000-000	Amendment of Reserve to To exclude King Location 980 as shown on Deposited Plan 33858 and its area being reduced accordingly to 347,9297 heclares.	1284846	04/11/2002	Stock Route	909 Ha	4566 IV NW, 4566 IV NE, SD 52 14
* 46940	Lot 980 on Deposited Plan 33858		3129-788	Management Order to Conservation Commission of Western Australia of Cnr Hackett Drive and Australia 11 Drive, Crawley. To be utilised for the purpose of "Crocodiel Management" only, for the designated purpose of "Crocodile Management"	1284851	04/11/2002	Stock Route	909 Ha	
* 46940	Lot 980 on Deposited Plan 33858		3129-788	Reserve Creation for the designated purpose of "Crocodile Management".	1284850	04/11/2002	Stock Route	909 Ha	

02 030/527 200

*Tennis d'here awarded
while folder*

*128.087
15.612*

GM 13/6

*MSB
4566/4*

* Note: Dea area increased in ↑ history.
Area now covered in Dea (DU)
GM 13/1/04