

# RESERVE ACTION SHEET: TIMBER RESERVES

**TIMBER RESERVE No.** 173/25

**LOCAL GOVERNMENT:** Donneybrook-Balingup

**PURPOSE:** Timber Reserve

**VESTING:** Conservation and Parks Commission

**ACTION**

Excision of Lot 501 on Deposited Plan 406747, being 7.8581 hectares from Timber Reserve 173/25.

**Total Area:** 395.066 to 387.2079 hectares

**REASON FOR ACTION:**

Main Roads Western Australia requested the excision of 7.8581 hectares from Timber Reserve 173/25 to facilitate the realignment of a portion of the South Western Highway. The realignment was required as the existing road did not meet the current design standards and was considered unsafe, the realignment was to improve road safety.

The Forest Products Commission (FPC) and the Minister for Forestry raised objections to the proposed excisions as it impacted on pines being cultivated within the timber reserve. FPC advised that the area in question was the Ryall Pine Plantation and that the excision would impact their ability to meet the commitments of the State Act Agreement regarding the supply of timber. In September 2017 it was identified that Ryall had never been submitted and approved as a plantation and was technically still managed as a trial plot, FPC and the Minister for Forestry reconsidered their objections in relation to this new information and provided their consent for the excision. Trial Plots can not be used to make up the land base for the provision of pine under the State Act Agreements.

On 15 March 2019 an order was published in the Government Gazette excising Lot 501 from Timber Reserve 173/25.

**Date of amendment:** 15/3/2019

**Maps:** pp. 86-87

**Government Gazette:** 94

**Proposal Summary:** 48-50

1	<b>LAND SERVICES UNIT LEADER</b>	To note	<i>8/4/19</i>
2	<b>LAND UNIT</b>	To note <i>Gazette</i> Send scan of RAS, <del>Customer Advice</del> and maps to: <ul style="list-style-type: none"> <li>• Lisa Wright (Kensington) DIGITAL COPY</li> <li>• District Manager DIGITAL COPY</li> <li>• Regional Manager DIGITAL COPY</li> <li>• Geoffrey Banks GIS Branch DIGITAL COPY</li> </ul> Attach Landgate RED to file Strikethrough from District Proposals spreadsheets Create Conservation and Parks Commission summary	N/A
3	<b>EXECUTIVE DIRECTOR, CONSERVATION AND ECOSYSTEM MANAGEMENT</b>	To note	
4	<b>C.I.S.</b>	Please rename file/create new file Keyword: Activity: Subject: Free text:	

## — PART 2 —

---

### CONSERVATION

---

CO401

**CONSERVATION AND LAND MANAGEMENT ACT 1984**  
**CONSERVATION AND LAND MANAGEMENT (EXCISION FROM TIMBER RESERVE)**  
**ORDER (NO. 1) 2019**

Made by the Governor in Executive Council under section 17(6a) of the *Conservation and Land Management Act 1984*.

**1. Citation**

This order may be cited as the *Conservation and Land Management (Excision from Timber Reserve) Order (No. 1) 2019*.

**2. Commencement**

This order comes into operation as follows—

- (a) Clauses 1 and 2—on the day on which this order is published in the *Gazette*;
- (b) The rest of the order—on the day after that day.

**3. Portions of Timber Reserve 173/25 excised**

The area described in Schedule 1 is ordered to be excised from Timber Reserve 173/25.

**Schedule 1—Land no longer part of Timber Reserve 173/25**

All that portion of land situated approximately six kilometres south-east of Donnybrook and comprising of Lot 501 on Deposited Plan 406747.

Area: 7.8581 hectares

On Landgate plan: DONNYBROOK (2030-I-SW & SE)

**4. Purpose of excision**

The area described in Schedule 1 is to facilitate the realignment of a portion of South Western Highway, as requested by Main Roads Western Australia.

By Command of the Governor,

R. NEILSON, Clerk of the Executive Council.

---

### ENERGY

---


EN401

**ENERGY COORDINATION ACT 1994**  
**AMENDED LICENCE**

Notice is given that the following gas trading licence has been amended—

Licensee:	Perth Energy Pty Ltd ABN 39 087 386 445
Address:	24th Floor, 221 St Georges Terrace Perth WA 6000
Classification:	Gas trading licence GTL12 version 8
Issue Date:	30 November 2009
Expiry Date:	29 November 2019
Operating Area:	The operating area is the area set out in plan ERA-GAS-012 in the State of Western Australia
Amendment:	Amended to correct licensee's ABN
Inspection of Licence:	Economic Regulation Authority 4th Floor, Albert Facey House 469 Wellington Street Perth WA 6000

Ms NICOLA CUSWORTH, Chair,  
Economic Regulation Authority.

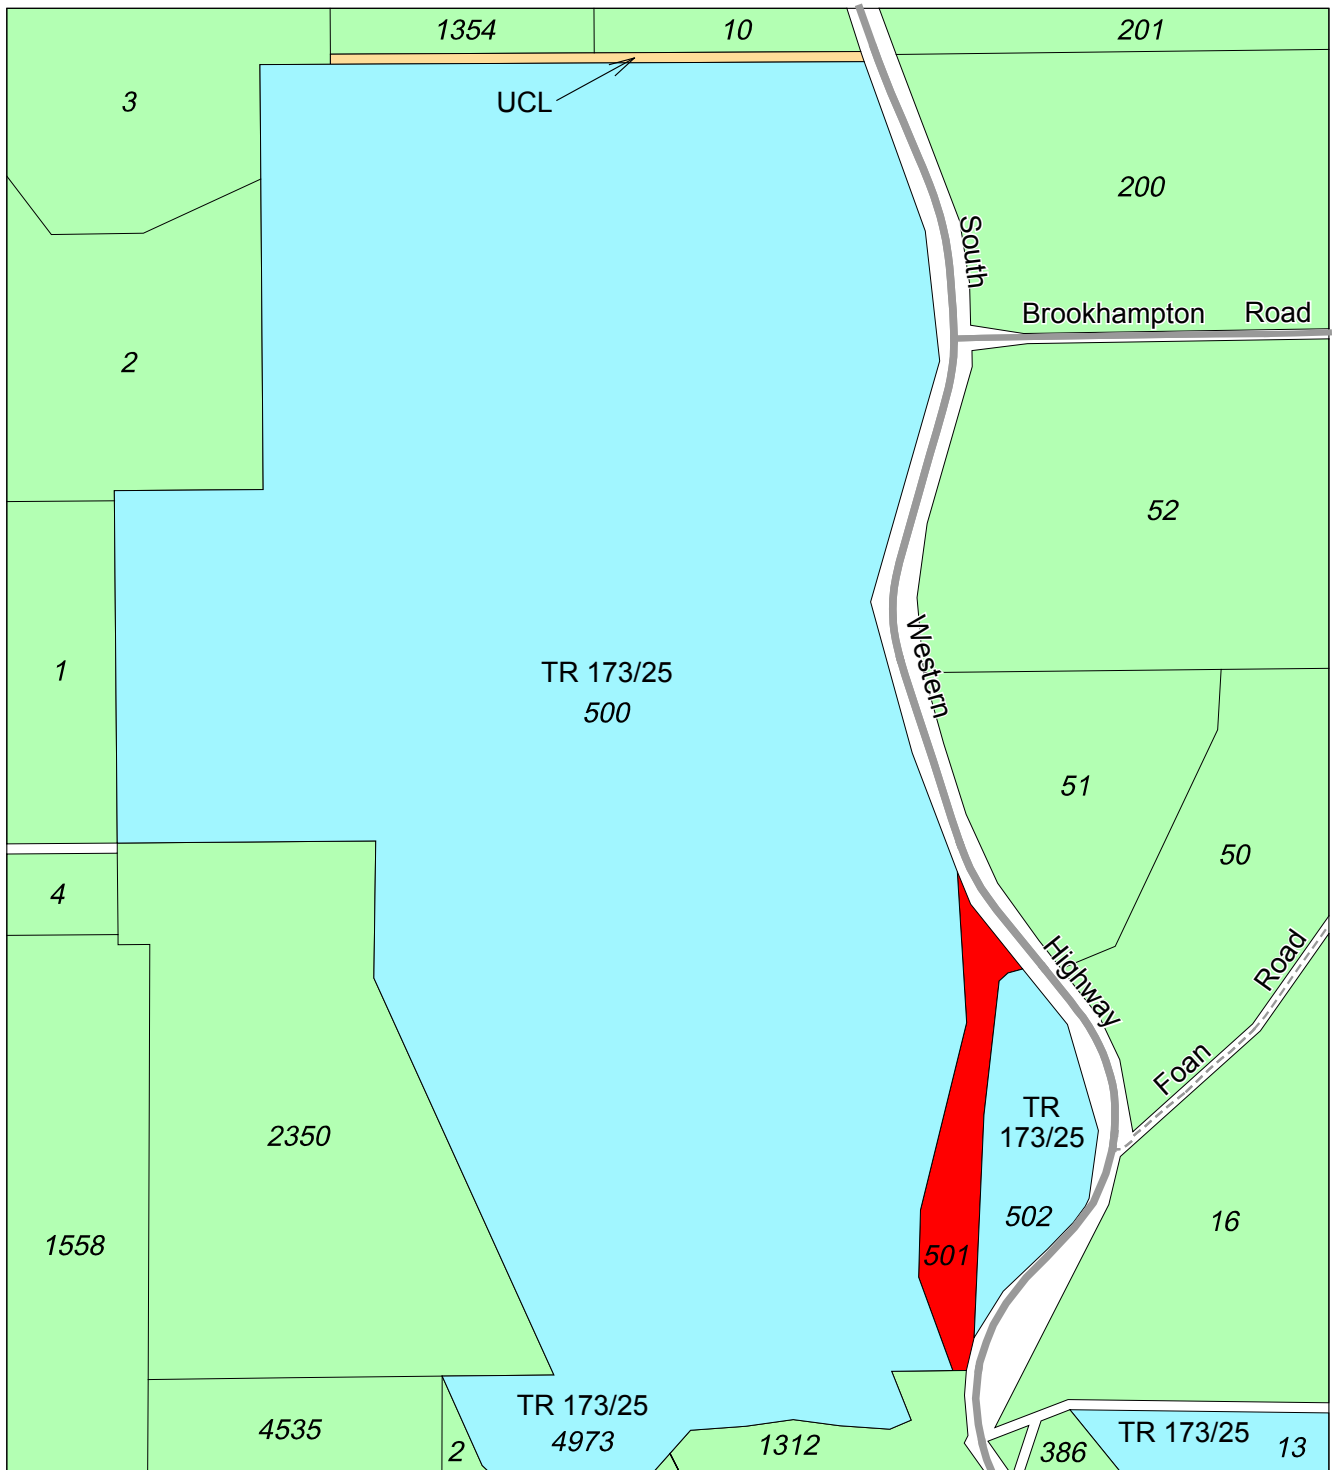

PROPOSED EXCISION FROM TIMBER RESERVE 173/25  
 Realignment of South Western Highway

LEGEND

- 1. Areas to be excised Timber reserve 173/25
- 3. Timber reserve adjoining area subject of excision
- 4. Freehold land
- 5. Unallocated crown land




SCALE 1 : 15 000

On Landgate plan: DONNYBROOK (2030-I-SW & SE)

On COG plan: 2030-1 & 4

Department of Biodiversity, Conservation and Attractions

LANDGATE COPY OF ORIGINAL NOT TO SCALE Wed Jun 29 08:57:11 2016 JOB 51301015

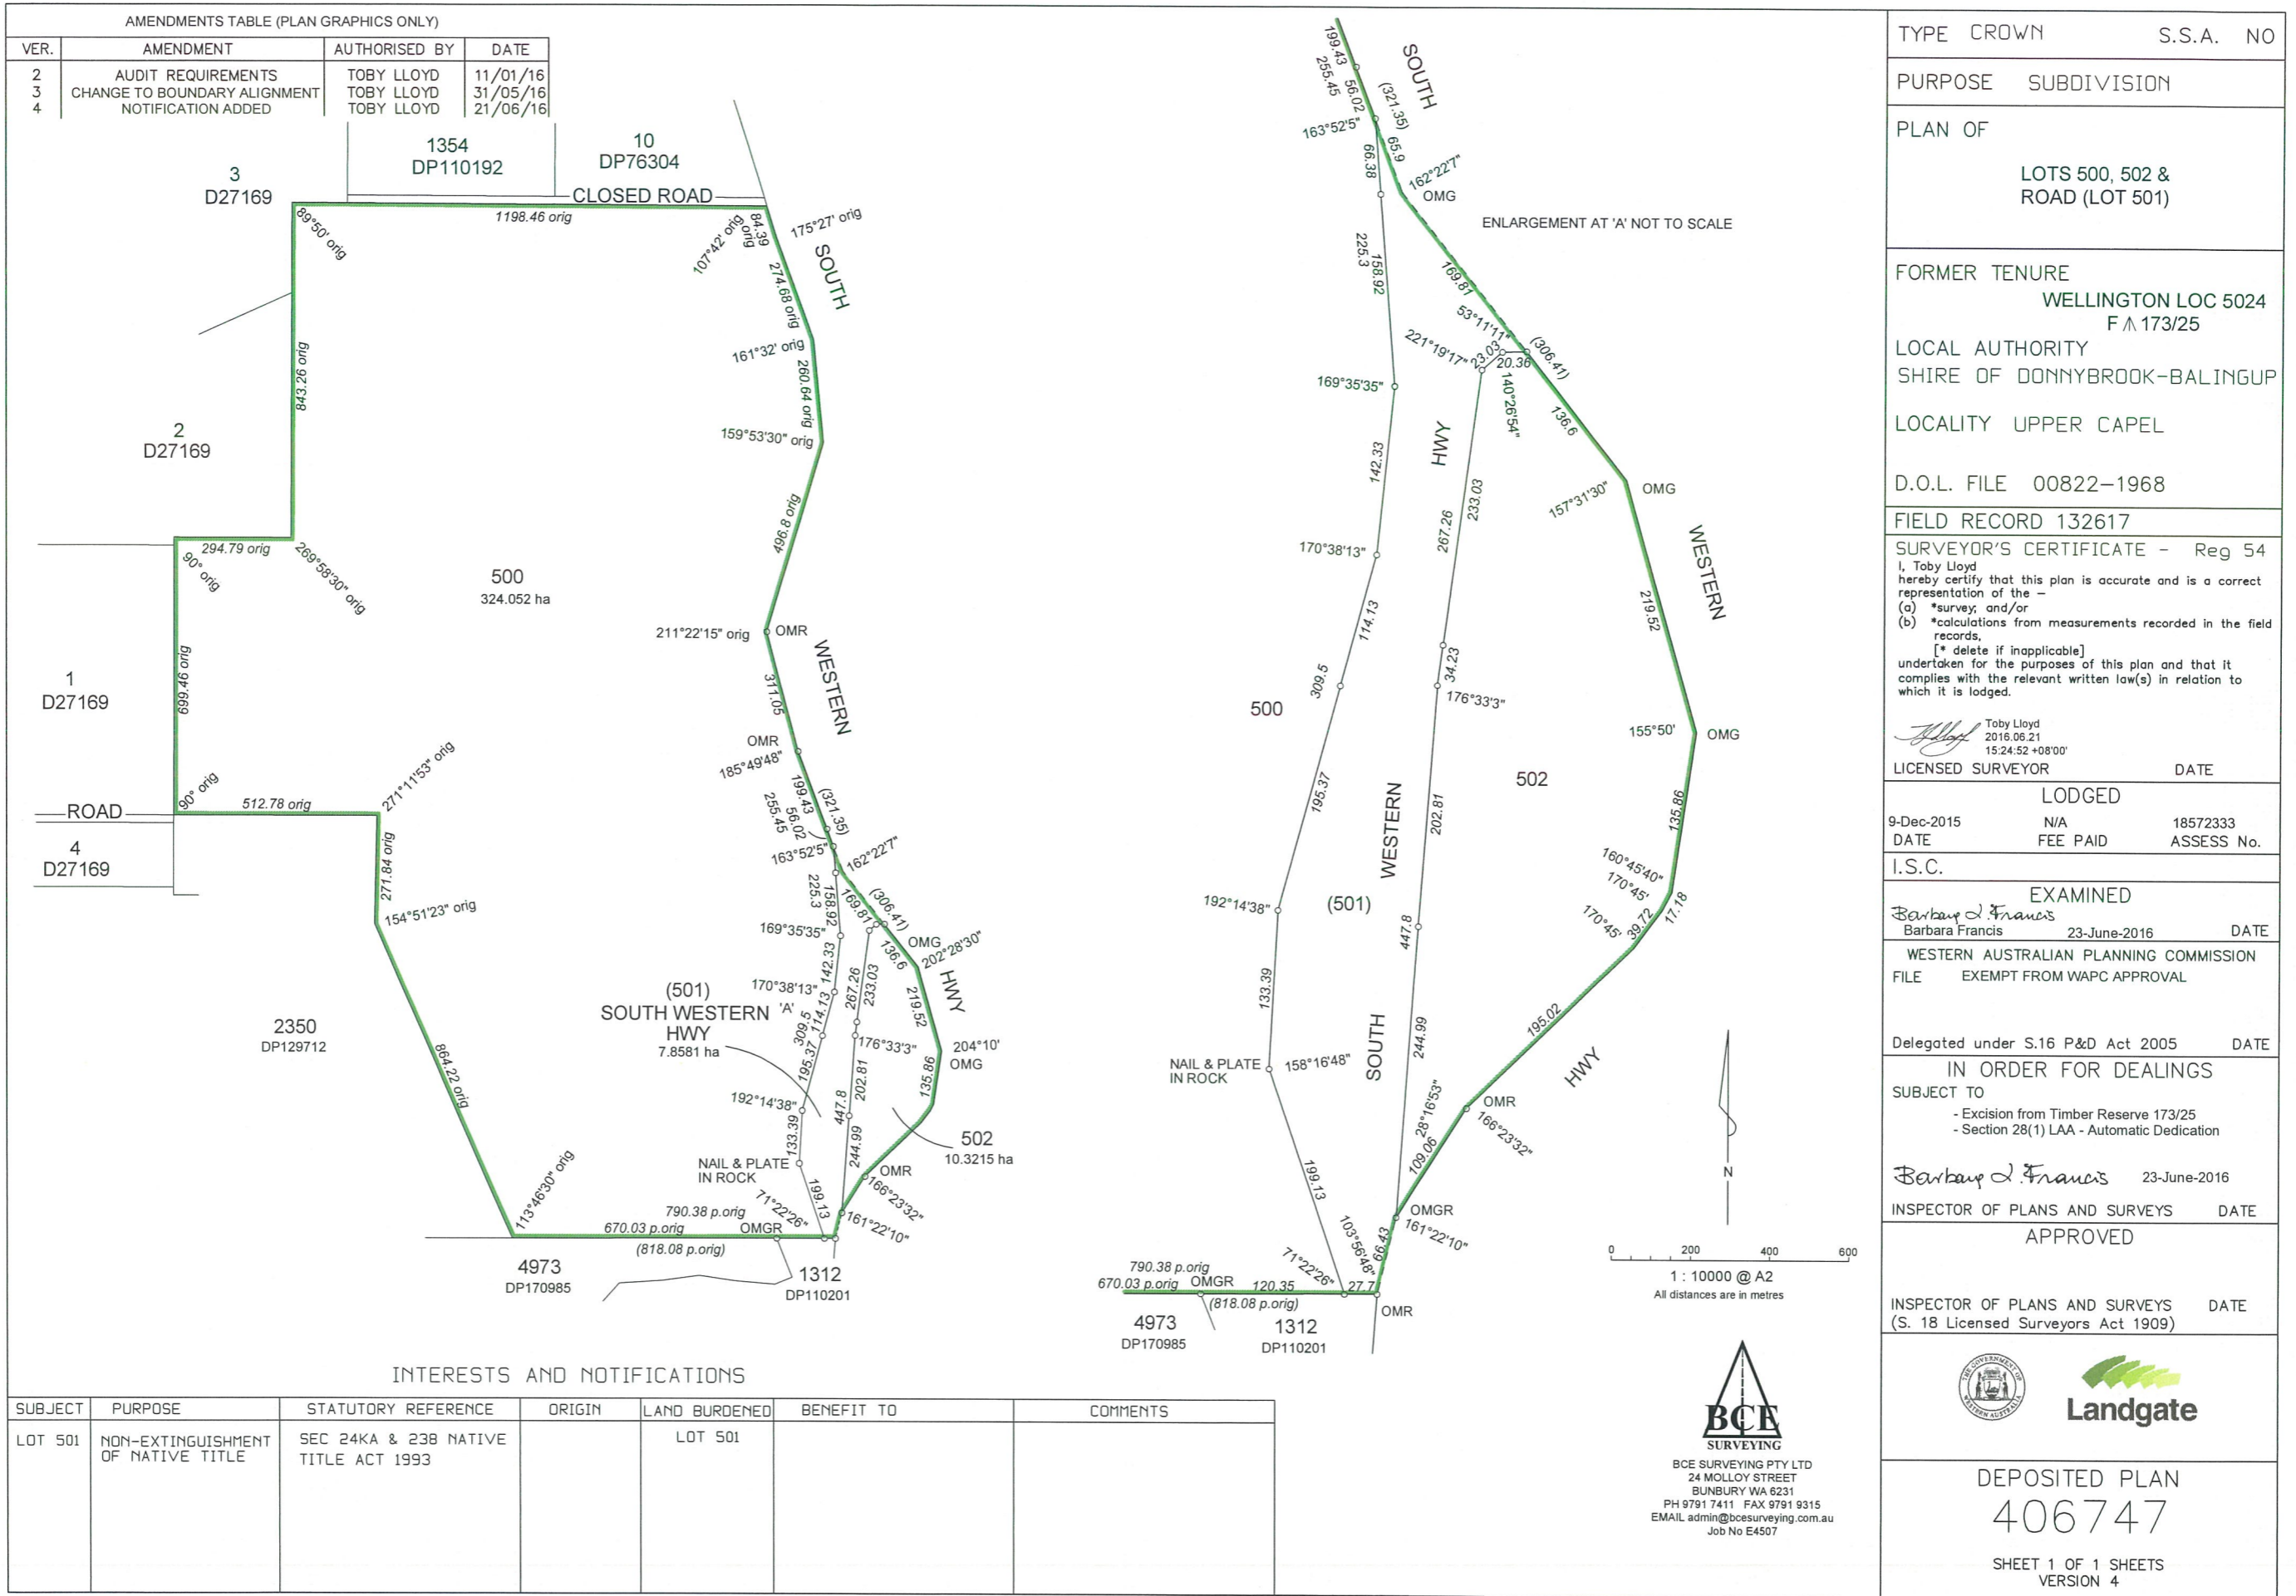

TYPE	CROWN	S.S.A.	NO
PURPOSE	SUBDIVISION		
PLAN OF	LOTS 500, 502 & ROAD (LOT 501)		
FORMER TENURE	WELLINGTON LOC 5024 F.A. 173/25		
LOCAL AUTHORITY	SHIRE OF DONNYBROOK-BALINGUP		
LOCALITY	UPPER CAPEL		
D.O.L. FILE	00822-1968		
FIELD RECORD	132617		
SURVEYOR'S CERTIFICATE - Reg 54			
I, Toby Lloyd hereby certify that this plan is accurate and is a correct representation of the -			
(a) *survey, and/or			
(b) *calculations from measurements recorded in the field records.			
[* delete if inapplicable]			
undertaken for the purposes of this plan and that it complies with the relevant written law(s) in relation to which it is lodged.			
Toby Lloyd 2016.06.21 15:24:52 +08'00'		DATE	
LICENSED SURVEYOR	DATE		
LODGED			
9-Dec-2015	N/A	18572333	
DATE	FEE PAID	ASSESS No.	
I.S.C.			
EXAMINED			
Barbara Francis Barbara Francis		23-June-2016 DATE	
WESTERN AUSTRALIAN PLANNING COMMISSION FILE EXEMPT FROM WAPC APPROVAL			
Delegated under S.16 P&D Act 2005 DATE			
IN ORDER FOR DEALINGS			
SUBJECT TO			
- Excision from Timber Reserve 173/25 - Section 28(1) LAA - Automatic Dedication			
Barbara Francis		23-June-2016 DATE	
INSPECTOR OF PLANS AND SURVEYS DATE			
APPROVED			
INSPECTOR OF PLANS AND SURVEYS DATE (S. 18 Licensed Surveyors Act 1909)			
DEPOSITED PLAN		406747	
SHEET 1 OF 1 SHEETS VERSION 4			