LA9J2

LOCAL GOVERNMENT ACT 1960

DECLARATION OF PUBLIC STREETS

ORDERS OF THE MINISTER FOR LANDS

Made under Section 288

At the request of the local government nominated, the portion of land specified in the Notice is now declared to be absolutely dedicated as a public street.

City of Canning (DOLA File No. 2792/994).

Road No. 6997 (Cecil Avenue). The remaining portion of 87m2 of Canning Location 105 marked resumed on Office of Titles Plan 3191 (2).

Public Plan: BG34 (2) 17.18 (Perth).

A. A. SKINNER, Chief Executive, Department of Land Administration.

LA403

RESERVES ACT (No.2) 1994

(No. 66 of 1994)

It is hereby notified that pursuant to the above Act assented to on 1 December 1994, the undermentioned Reserve has been dealt with in the manner described-

Class "A" Reserve 41010 (Plantagenet Location 7657) "Conservation of Flora and Fauna" is amended by the inclusion of Location 7780 on Plan 17658 with its area being increased to 2459.8981 hectares accordingly.

(DOLA File 2078/989)

A. A. SKINNER, Chief Executive.

LA404

FORFEITURE'S

Department of Land Administration.

The following leases and licences together with all rights, title and interest therein have this day been forfeited to the Crown under the Land Act 1933, for the reasons stated. Dated 26 April 1995.

A. A. SKINNER, Chief Executive Officer.

ELERK, WOODVAUE-F

Name; Lease or Licence No.; District; Reason; Corres No.; Plan.

O'Brien, Patrick James and Mary Josephine; 3117/2097; Boogardie Lot 1; Non-payment of rent; 12734/ 905; Boogardie OP. 134.


Schultz, Jack and Georgina; 3117/3892; Norseman Lot 1110; Non-payment of rent; 1730/939; Norseman OP. 5296.

Briggs, Rose Eileen May; 3117/687; Norseman Lot 936; Non-payment of rent; 2235/934; Norseman T/Site OP. 5165.

Tyler, Timothy James; 338/19522; Condingup Lot 65; Non-compliance with conditions; 1642/979; Condingup Pt. 13.2.

Fox, Grant Andrew and Hinkley, Peta Jo-Anne; 345B/2318; Southern Cross Lot 926; Non-payment of instalments; 440/990; Southern Cross 18.24.

3. Mr. Pollies -

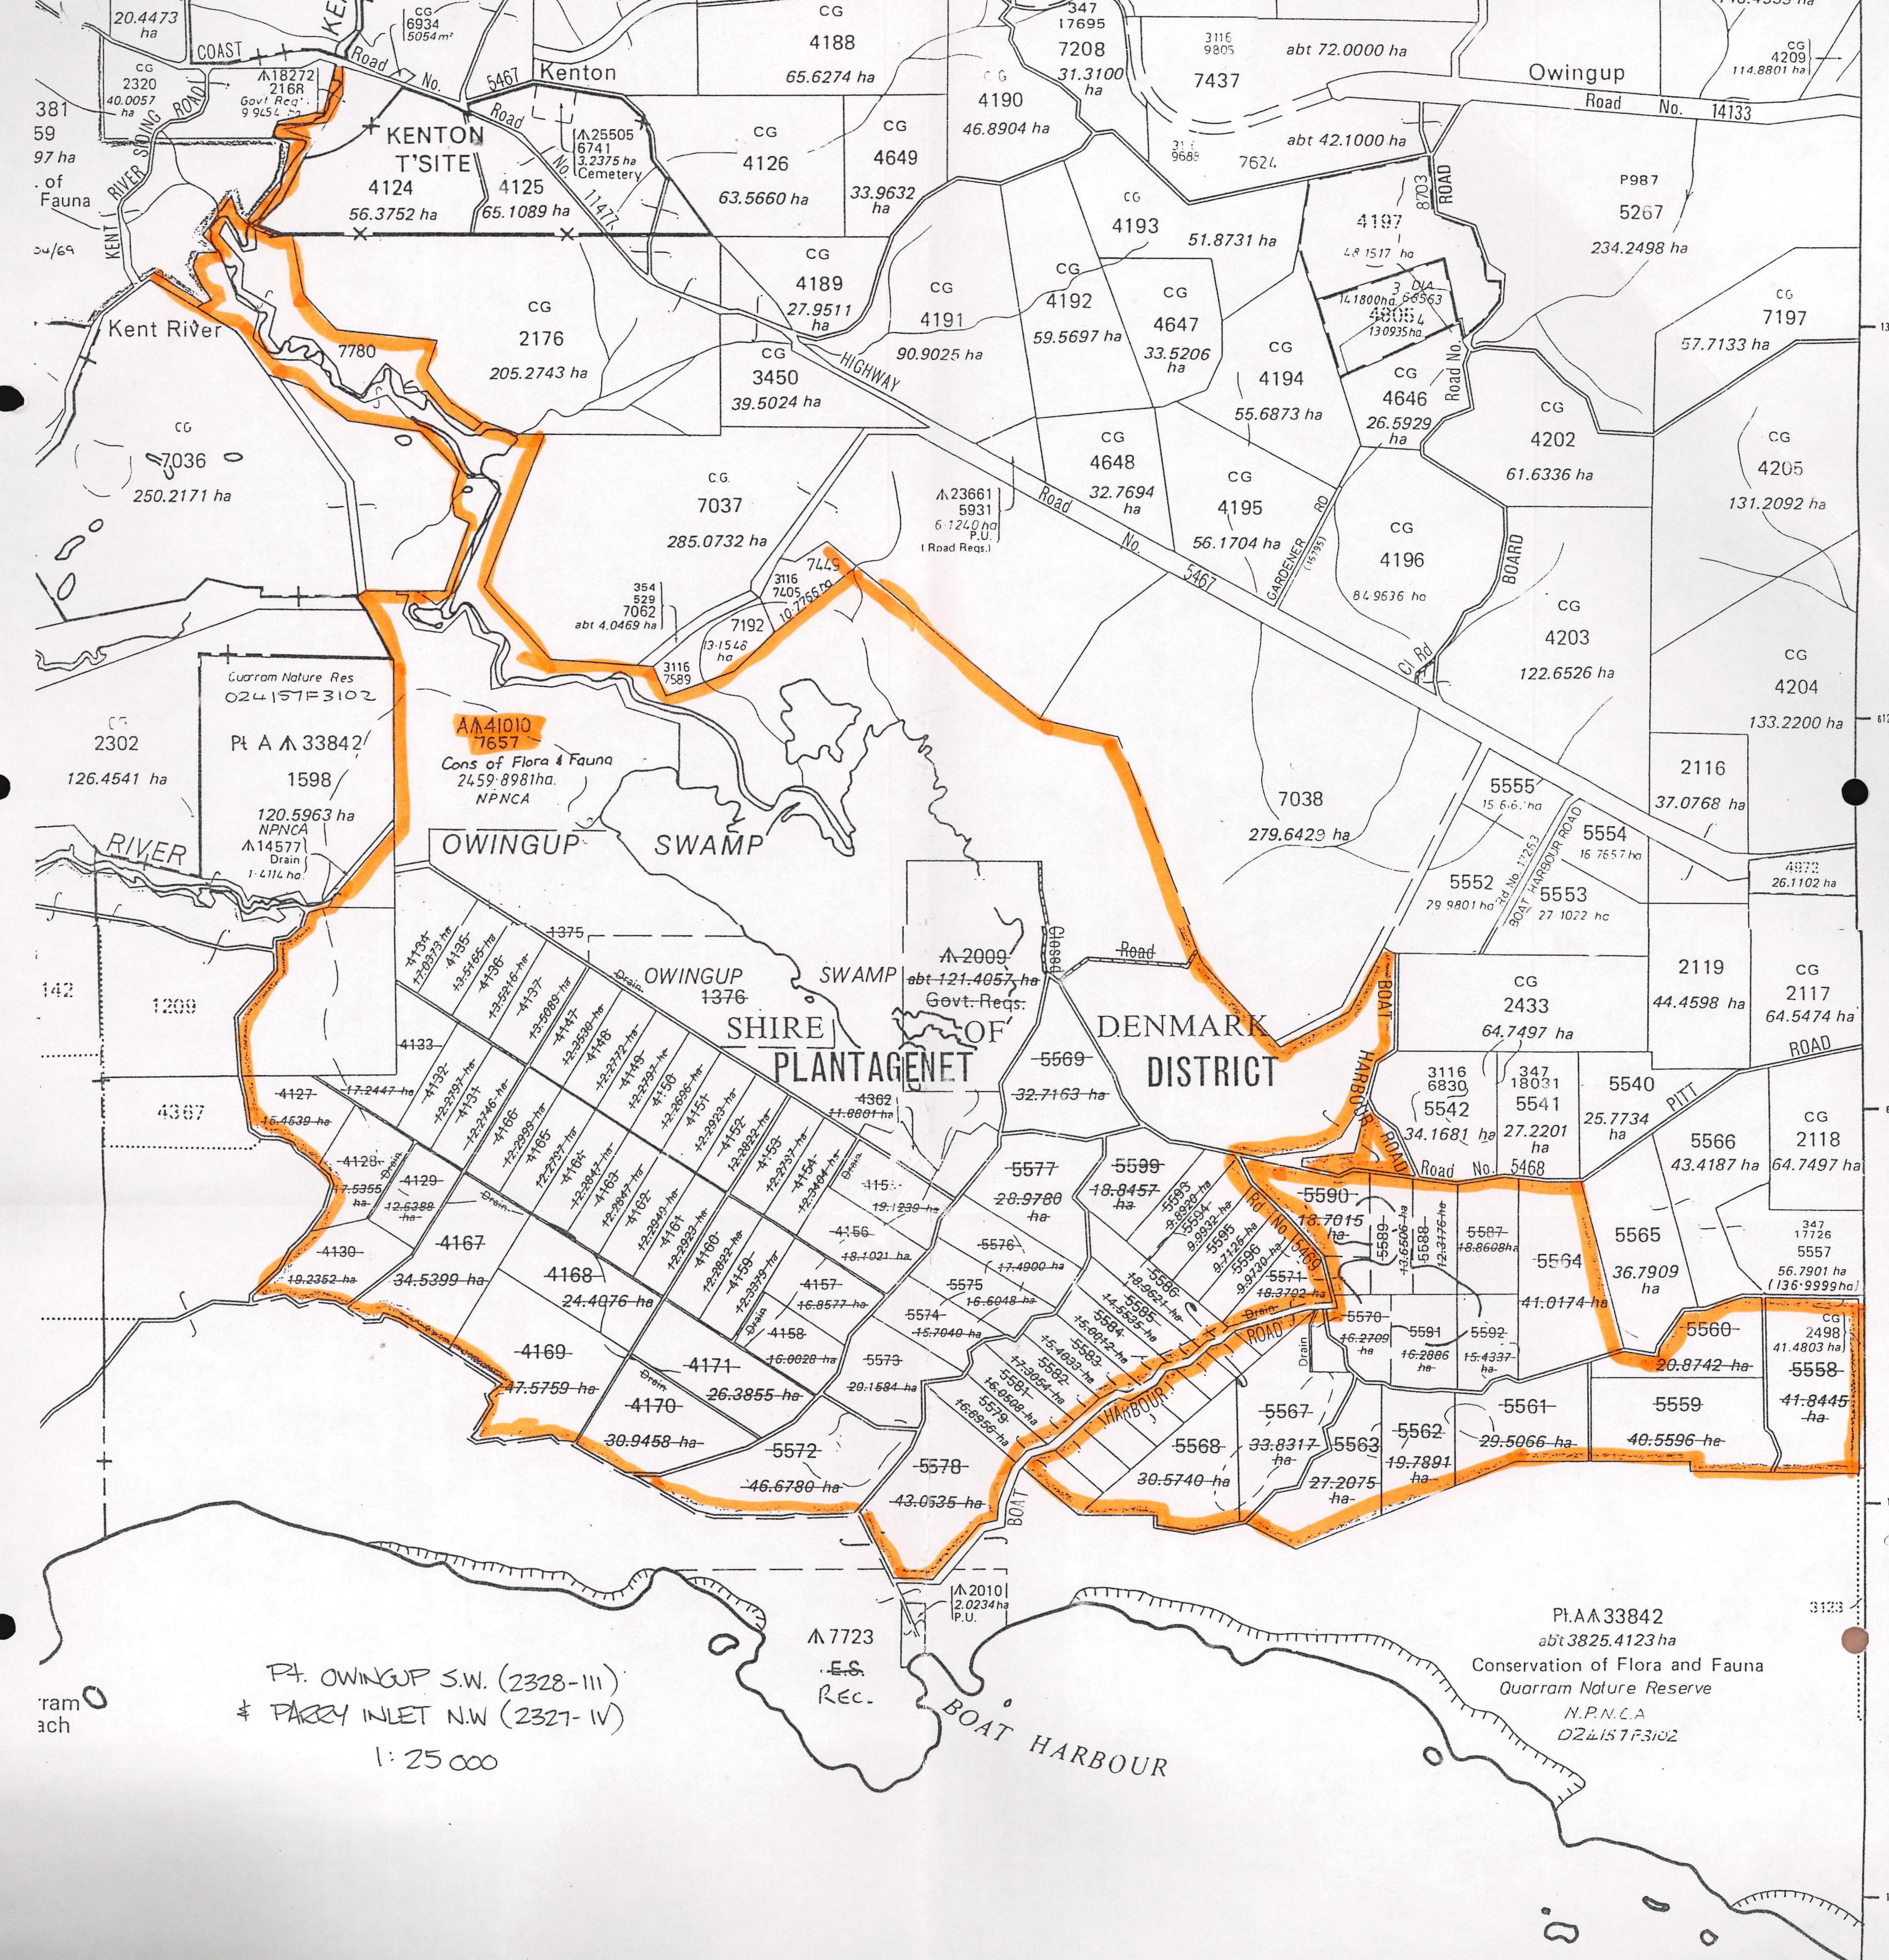

SUBDIVISION OF
PT PLANTAGENET LOCATION 2176

LUCAL GOVERNMENT ACT P.A.W.

ALL ROADS WITHIN THE GREEN ! BORDER ARE NOW DEDICATED.

LOCAL GOVERNMENT ACT


ALL ROADS WITHIN THE GREEN BORDER ARE NOW DEDICATED.

C/T 213 / 142A TOTAL AREA = 105 1845 ha P.A.W. 1883-452

F.BS 59601, 59602

A18272

A 18272

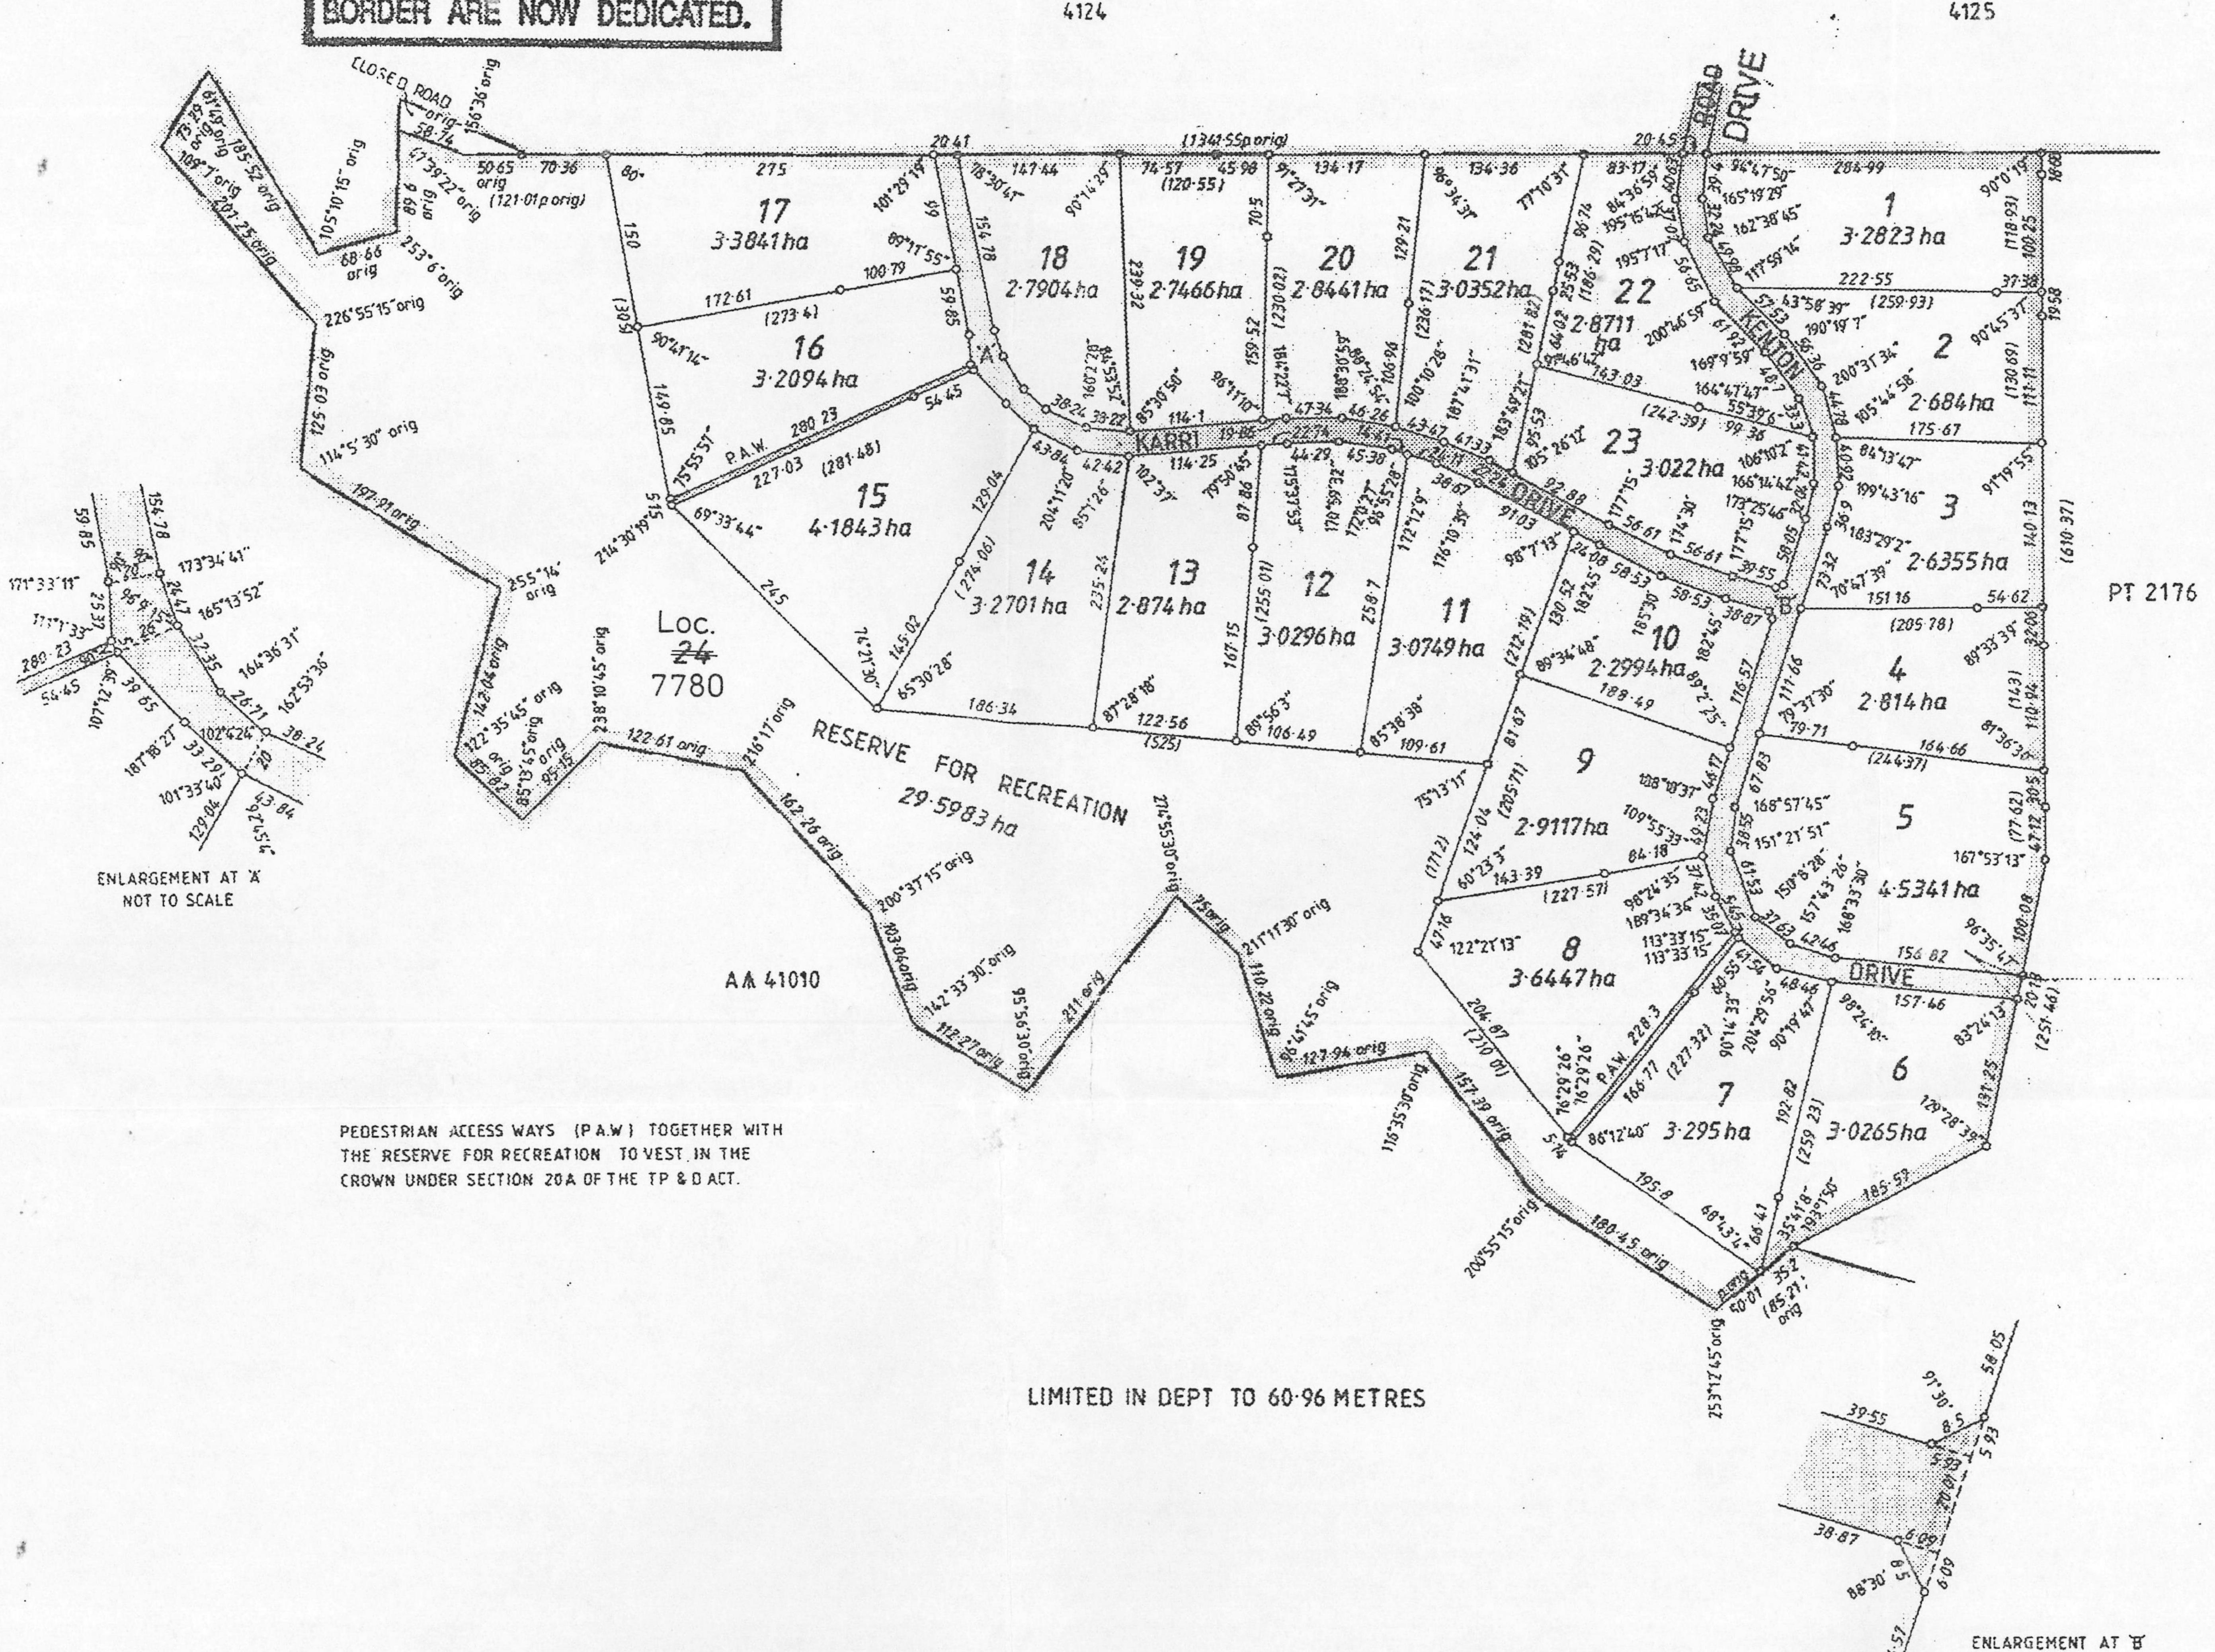

HARLEY, HEDDERWICK & WEBBER PTY LTD
LICENSED SURVEYORS
ALBANY BUNBURY BUSSELTON
198 417333 097 219477 0975 21847

DRAWN 18d5 12-1-90

IN ORDER FOR DEALINGS

Approved.

CERTIFICATE

I hereby certify that this survey was performed by me personally (or under my own personal supervision, inspection and field check) in strict accordance with the Licensed Surveyors (Guidance of Surveyors) Regulations, 1961.

Date 15 JANUARY 90.

Licensed Surveyor.

Here; Approved by State Planning Commission

80313 Jose 3.3-24 For Chairman.

Date 20-6-90

SCALE
SO D SO 100 150 200 250 200 250 400
ALL DISTANCES ARE IN METRES

Examined 37 16573 Dese 16.8.90

APPROVED

Inspector of Plans and Surveys.

Registered 3362 # 780 PLAN No.

OFFICE OF TITLES

NOT TO SCALE